


REVISIONS

DATE	NAME	LIC. NO.

SEE SHEET 22.01

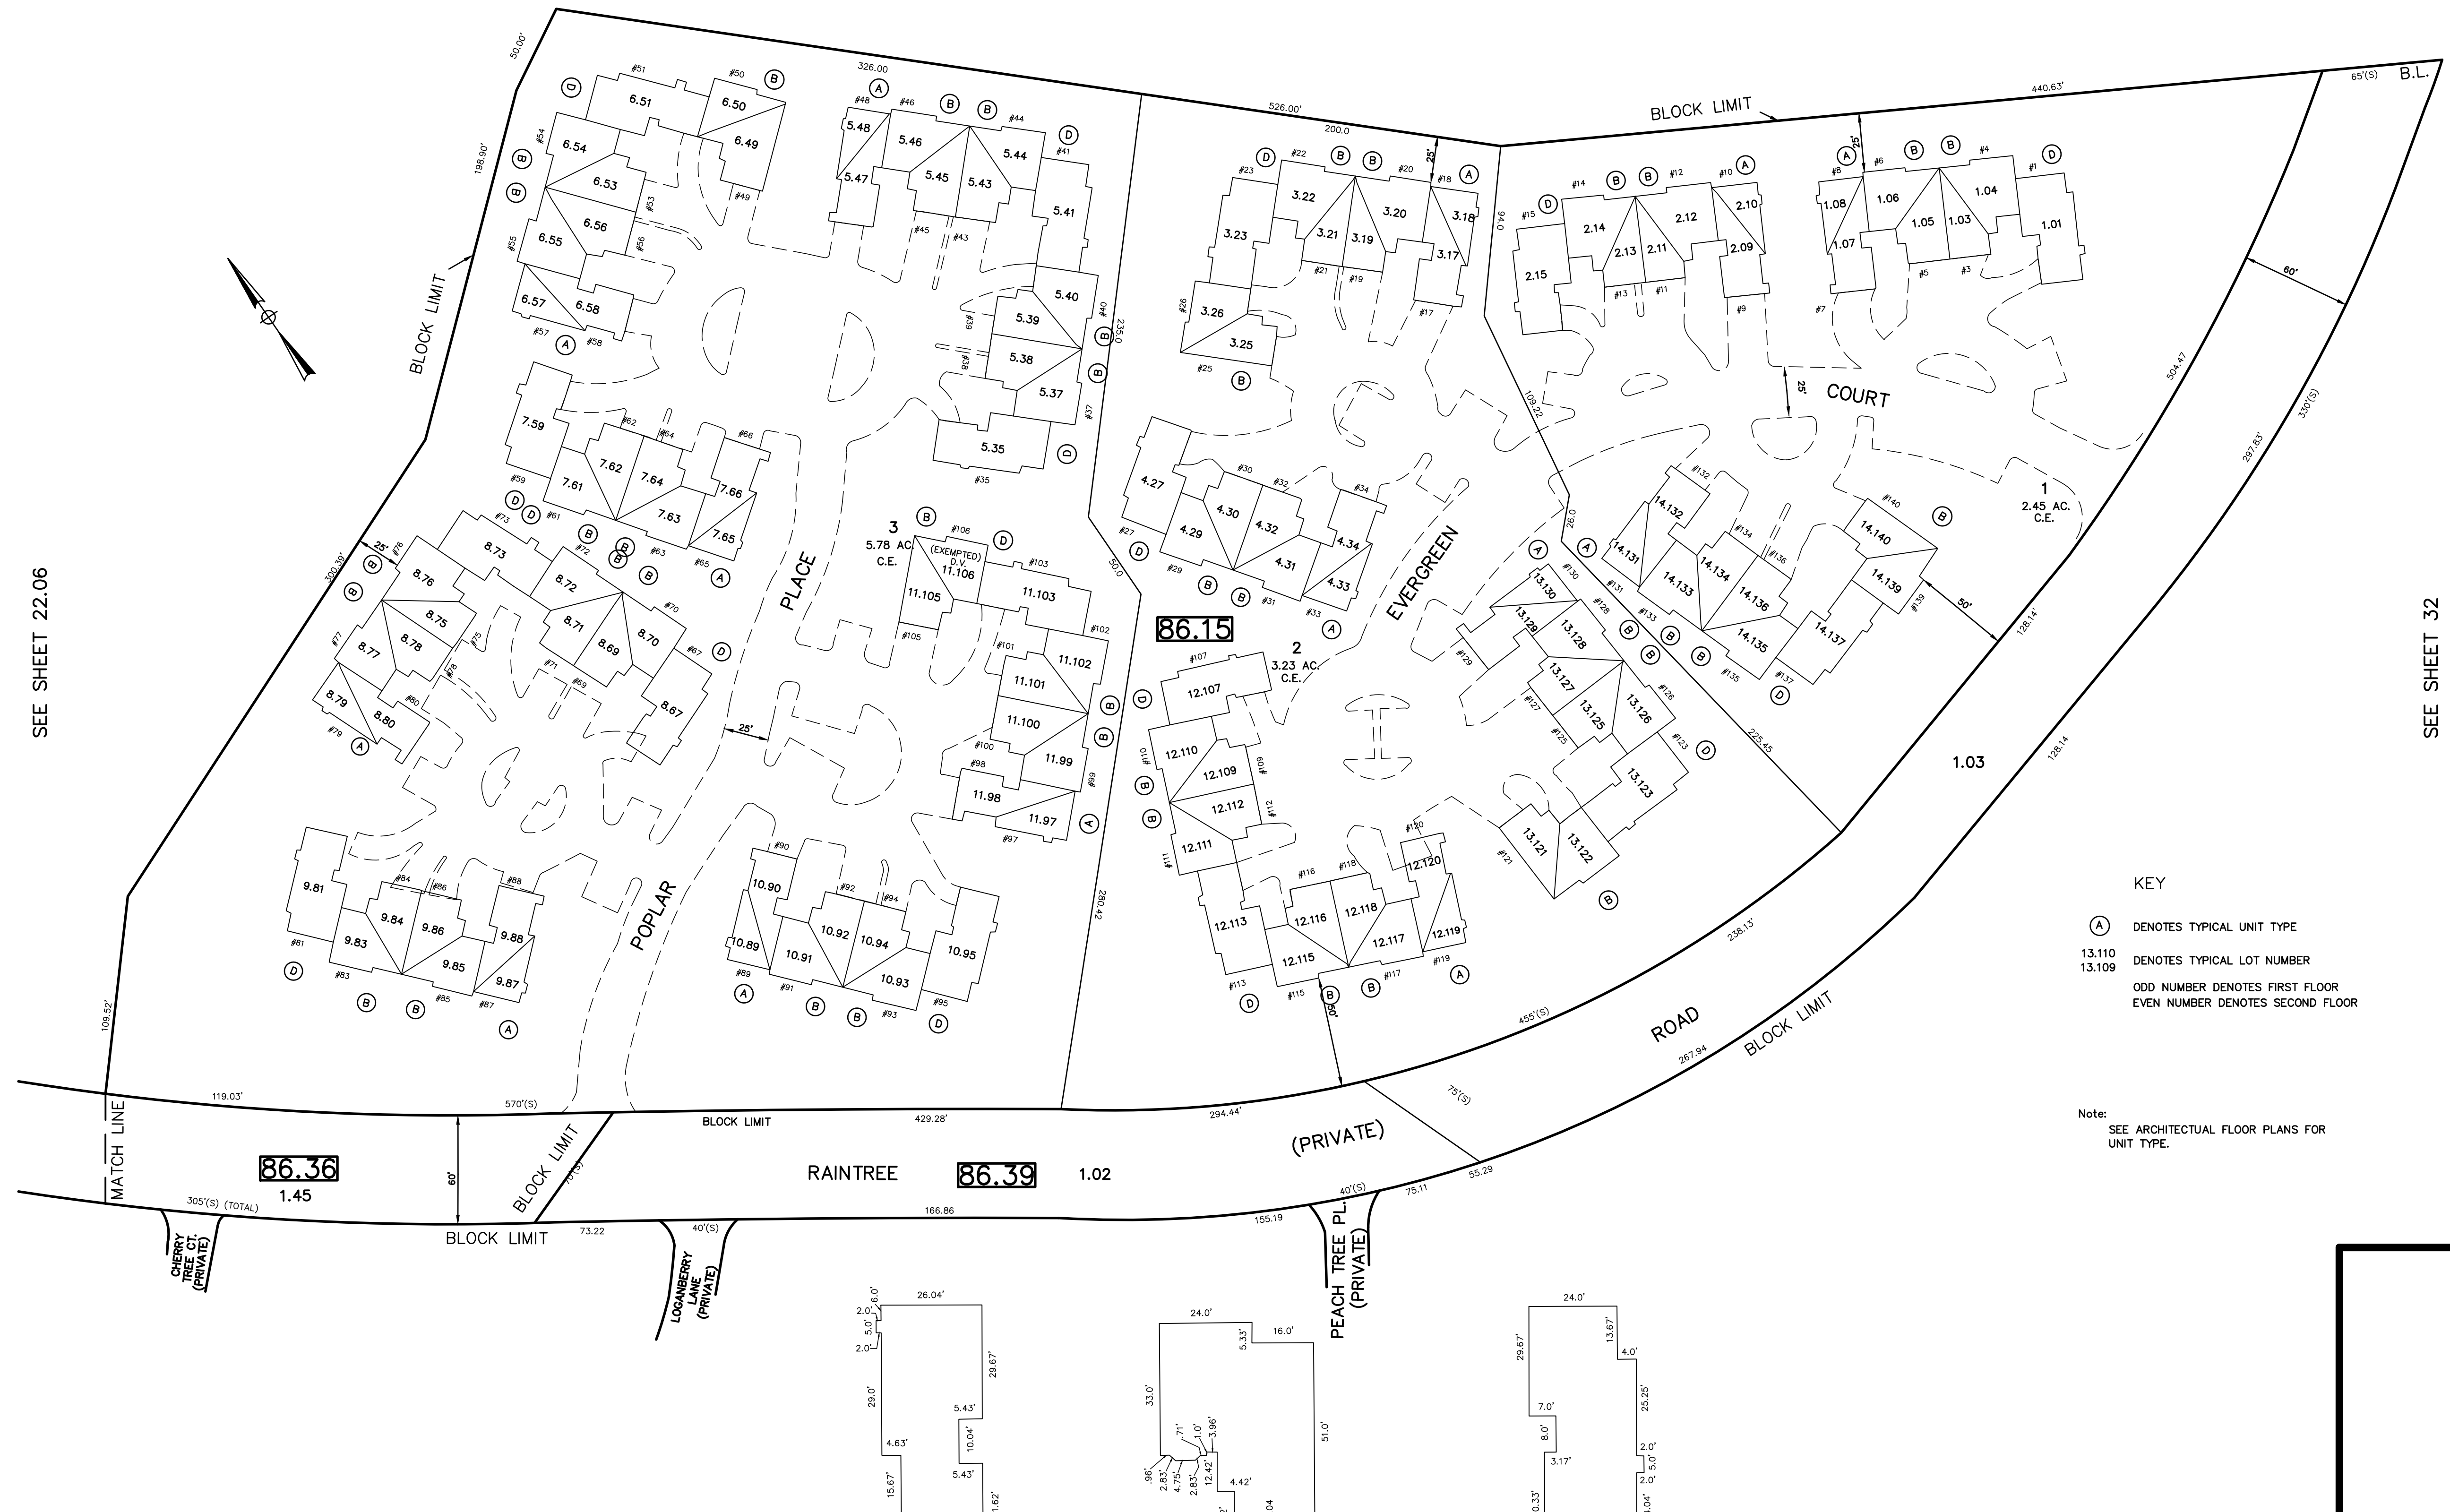


SEE SHEET 22.06

SEE SHEET 32


**KEY**  
 (A) DENOTES TYPICAL UNIT TYPE  
 13.110 DENOTES TYPICAL LOT NUMBER  
 ODD NUMBER DENOTES FIRST FLOOR  
 EVEN NUMBER DENOTES SECOND FLOOR

Notes:  
 SEE ARCHITECTURAL FLOOR PLANS FOR UNIT TYPE.



**TM ASSOCIATES**  
 11 TINDALL ROAD  
 MIDDLETOWN, NJ 07748  
 TEL 732-671-6400  
 FAX 732-671-7365  
 NEW JERSEY BOARD OF PROFESSIONAL ENGINEERS AND LAND SURVEYORS  
 CERTIFICATE OF AUTHORIZATION 246A27987500

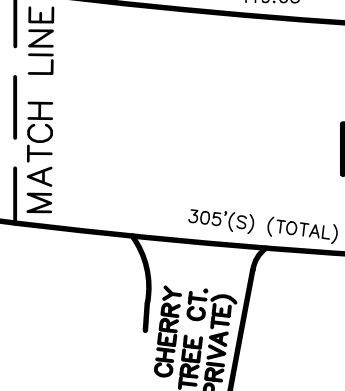

SEE SHEET 32.02

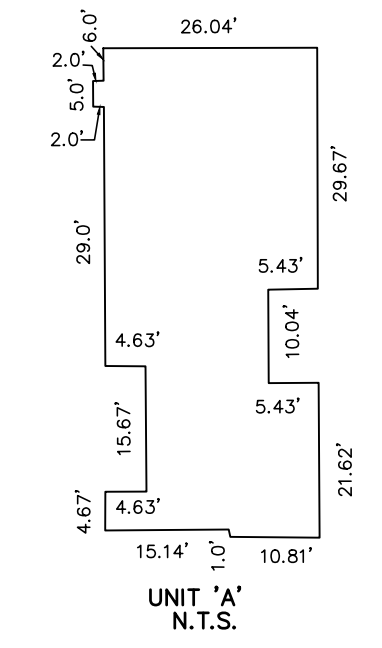

SEE SHEET 32.01

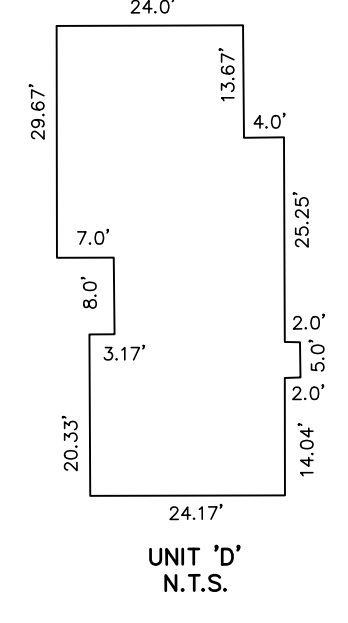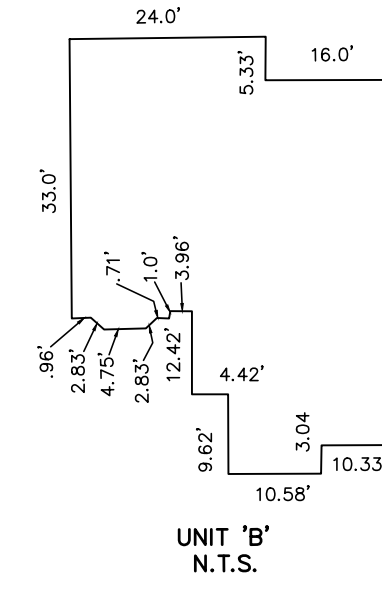

**TAX MAP**  
 TOWNSHIP OF FREEHOLD  
 MONMOUTH COUNTY, NEW JERSEY  
 SCALE: 1" = 50' JANUARY, 2008  
 TIMOTHY P. WHITE, P.E., P.L.S.  
 1 MUNICIPAL PLAZA  
 FREEHOLD, NEW JERSEY 07728