


BLOCK 42, LOT 3

REVISIONS		
DATE	NAME	LIC. NO.

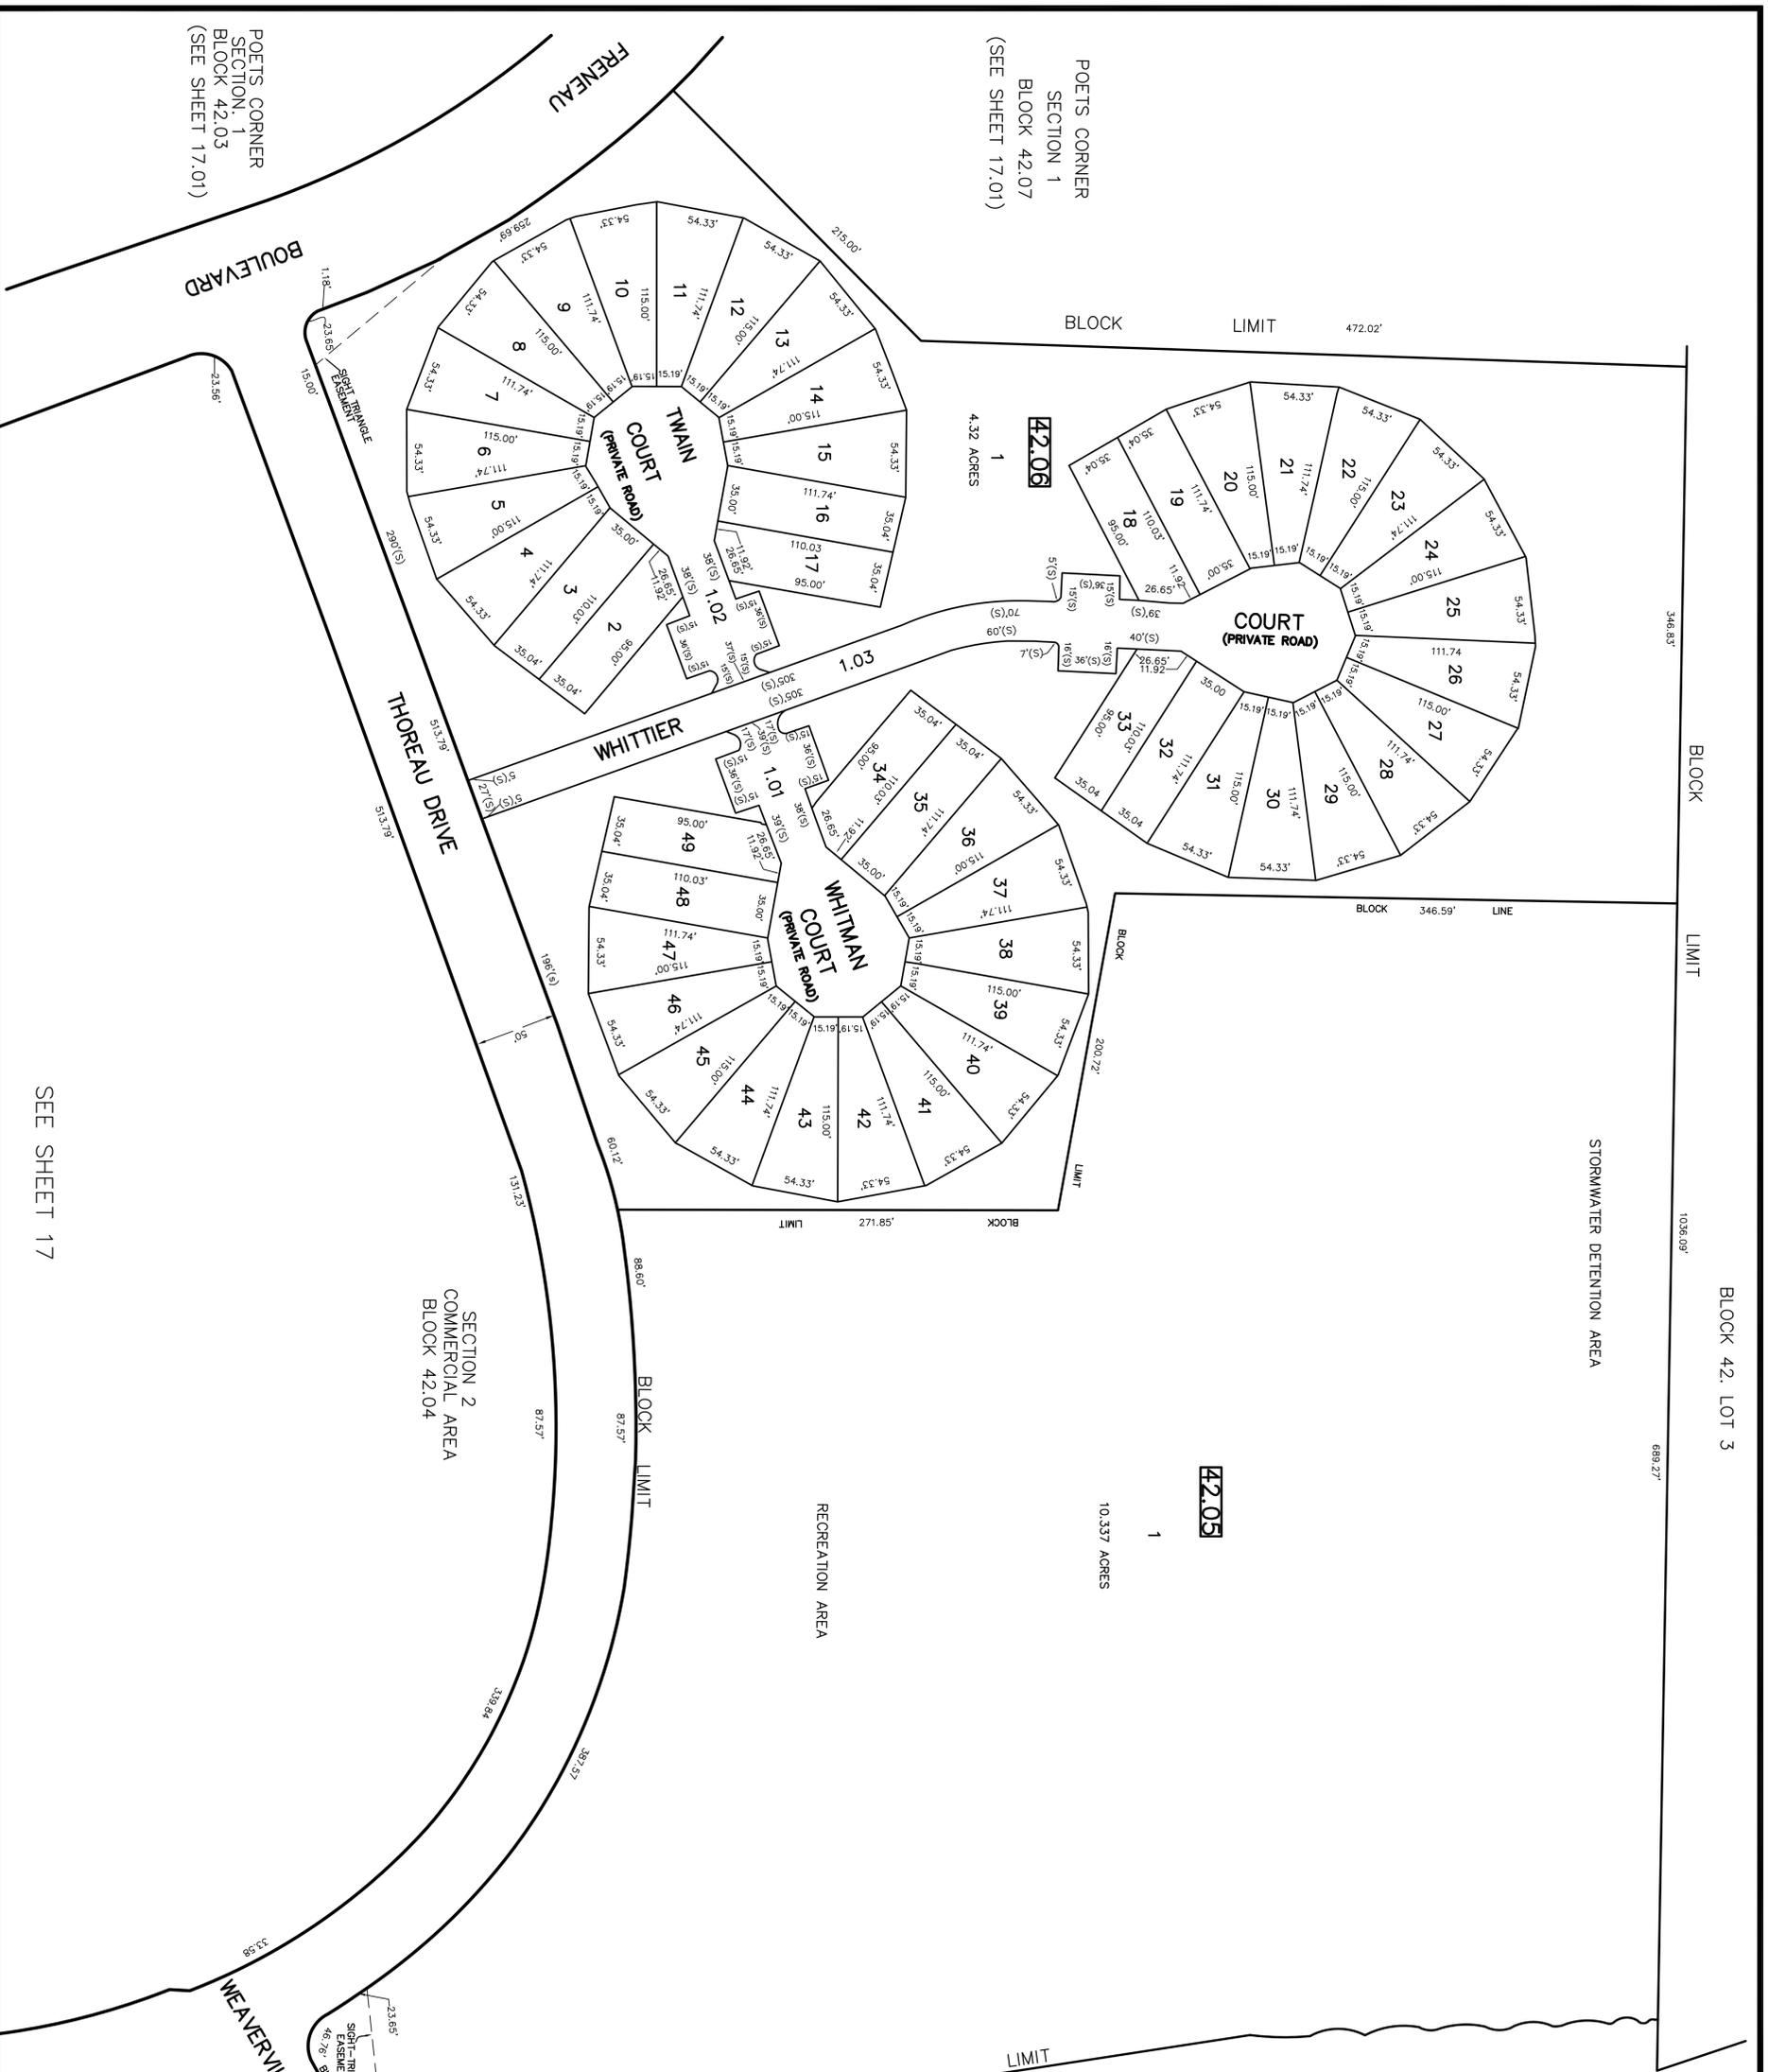

SEE SHEET 17

SEE SHEET 17

**TMA ASSOCIATES**  
 11 TINDAL ROAD  
 MILL HAVEN, NEW JERSEY 07048  
 TEL: 732-671-6400  
 FAX: 732-671-7355  
 PROFESSIONAL ENGINEERS AND  
 SURVEYORS  
 LICENSE NO. 2402797200

**TAX MAP**  
 TOWNSHIP OF FREEHOLD  
 MONMOUTH COUNTY, NEW JERSEY  
 SCALE: 1" = 50'  
 JOSEPH M. MAVURO, P.E., P.L.S.  
 1 MUNICIPAL PLAZA  
 FREEHOLD, NEW JERSEY 07728

THIS MAP HAS BEEN DRAWN USING COMPUTER AIDED DRAFTING/DESIGN (CAD/D) AND COORDINATE GEOMETRY.

THIS MAP IS A COPY OF THE ORIGINAL MAP PREPARED BY WILLIAM HELD, P.E. & P.L.S. DATED MARCH 1982. THE ORIGINAL MAP IS ON FILE IN THE ENGINEER'S OFFICE.