

REVISIONS		
DATE	NAME	LIC. NO.




POETS CORNER
SECTION 8
(SEE SHEET 17.07)

ALCLTT CT
PRIVATE ROAD

FRENEAU BOULEVARD

KOSLOSKI ROAD
MON. CTY. RTE.55
(100' R.O.W.)

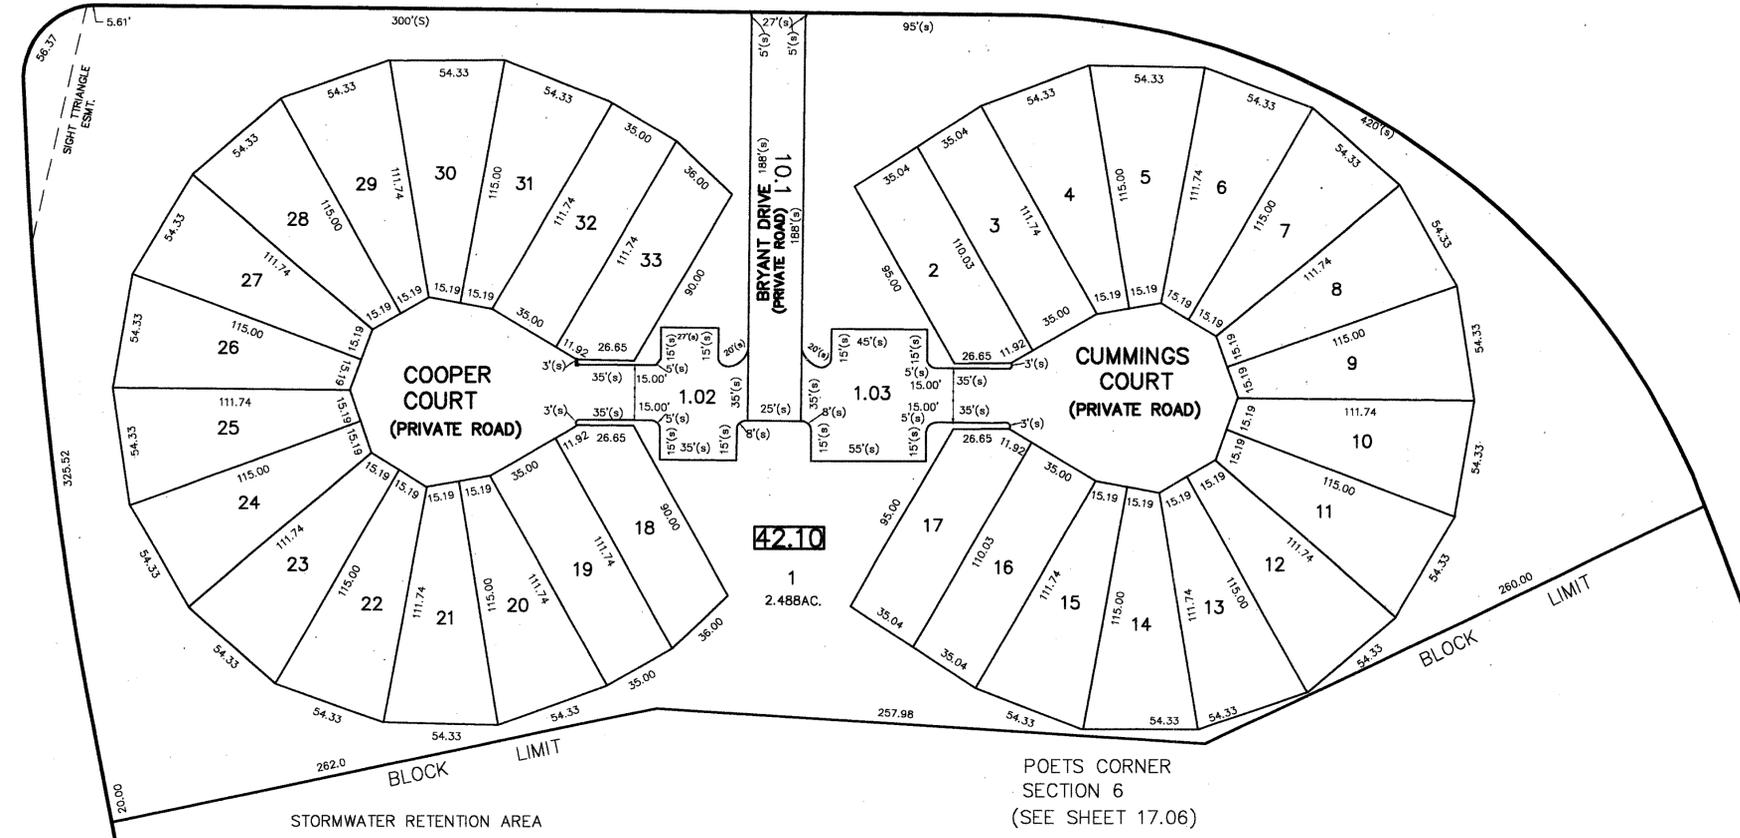

SEE SHEET 17

SEE SHEET 17.05

TM
ASSOCIATES
11 TINDALL ROAD
MIDDLETOWN, NJ 07748
TEL 732-671-6400
FAX 732-671-7365
NEW JERSEY BOARD OF
PROFESSIONAL ENGINEERS AND
LAND SURVEYORS
CERTIFICATE OF AUTHORIZATION
240AZ7967500

NEW JERSEY DEPARTMENT OF THE TREASURY
DIVISION OF TAXATION
PROPERTY ADMINISTRATION
APPROVED AS A TAX MAP PURSUANT TO THE AUTHORITY OF
N.J.S.A. 17:27-19
FOR THE DIRECTOR, DIVISION OF TAXATION
THOMAS J. REILLY, C.T.A.
THOMAS J. REILLY, C.T.A.
DATE: OCT 22 2009 SERIAL NO. 004

TAX MAP
TOWNSHIP OF FREEHOLD
MONMOUTH COUNTY, NEW JERSEY
SCALE: 1"= 40'
JANUARY, 2008
JOSEPH M. MAVURO, P.E., P.L.S.
1 MUNICIPAL PLAZA
FREEHOLD, NEW JERSEY 07728

THIS MAP HAS BEEN DRAWN USING COMPUTER AIDED
DRAFTING/DESIGN (CAD/D) AND COORDINATE GEOMETRY.

THIS MAP IS A COPY OF THE ORIGINAL MAP PREPARED
BY WILLIAM HELD, P.E. & P.L.S. DATED MARCH 1962. THE
ORIGINAL MAP IS ON FILE IN THE ENGINEER'S OFFICE.