


SEE SHEET 12

REVISIONS		
DATE	NAME	LIC. NO.

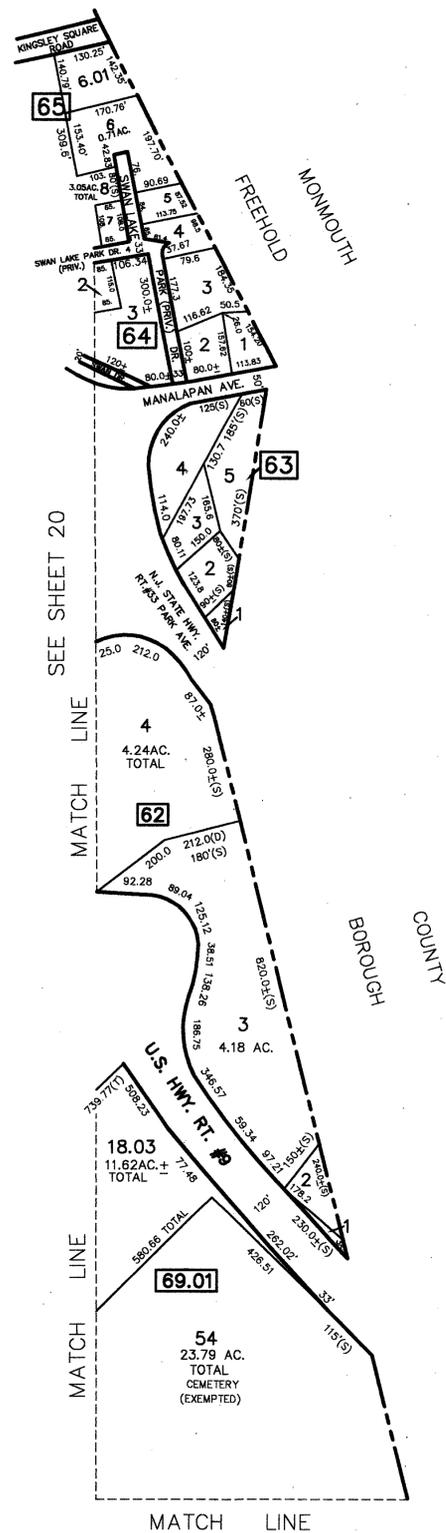

SEE SHEET 20

MATCH LINE

MATCH LINE

MATCH LINE

BOROUGH COUNTY

SEE SHEET 18

SEE SHEET 24

**TM ASSOCIATES**  
 11 TINDALL ROAD  
 MIDDLETOWN, NJ 07748  
 TEL 732-671-6400  
 FAX 732-671-7365  
 NEW JERSEY BOARD OF PROFESSIONAL ENGINEERS AND LAND SURVEYORS  
 CERTIFICATE OF AUTHORIZATION 246A27987500

NEW JERSEY DEPARTMENT OF THE TREASURY  
 DIVISION OF TAXATION  
 PROPERTY ADMINISTRATION  
 APPROVED AS A TAX MAP PURSUANT TO THE AUTHORITY OF N.J.S.A. 17:27 & 17:28  
 FOR THE DIRECTOR, DIVISION OF TAXATION  
 THOMAS J. REILLY, CHIEF, LOCAL PROPERTY FIELD ASSISTANCE C.T.A.  
 SAITO C. DICOMATO, SUPERVISING FIELD REPRESENTATIVE C.T.A.  
 DATE: OCT 22 2008 SERIAL NO. 944

**TAX MAP**  
 TOWNSHIP OF FREEHOLD  
 MONMOUTH COUNTY, NEW JERSEY  
 SCALE: 1" = 200' JANUARY, 2008  
 JOSEPH M. MAVURO, P.E., P.L.S.  
 1 MUNICIPAL PLAZA  
 FREEHOLD, NEW JERSEY 07728

THIS MAP HAS BEEN DRAWN USING COMPUTER AIDED DRAFTING/DESIGN (CAD/D) AND COORDINATE GEOMETRY.

THIS MAP IS A COPY OF THE ORIGINAL MAP PREPARED BY WILLIAM HELD, P.E. & P.L.S. DATED MARCH 1962. THE ORIGINAL MAP IS ON FILE IN THE ENGINEER'S OFFICE.