



REVISIONS		
DATE	NAME	LIC. NO.

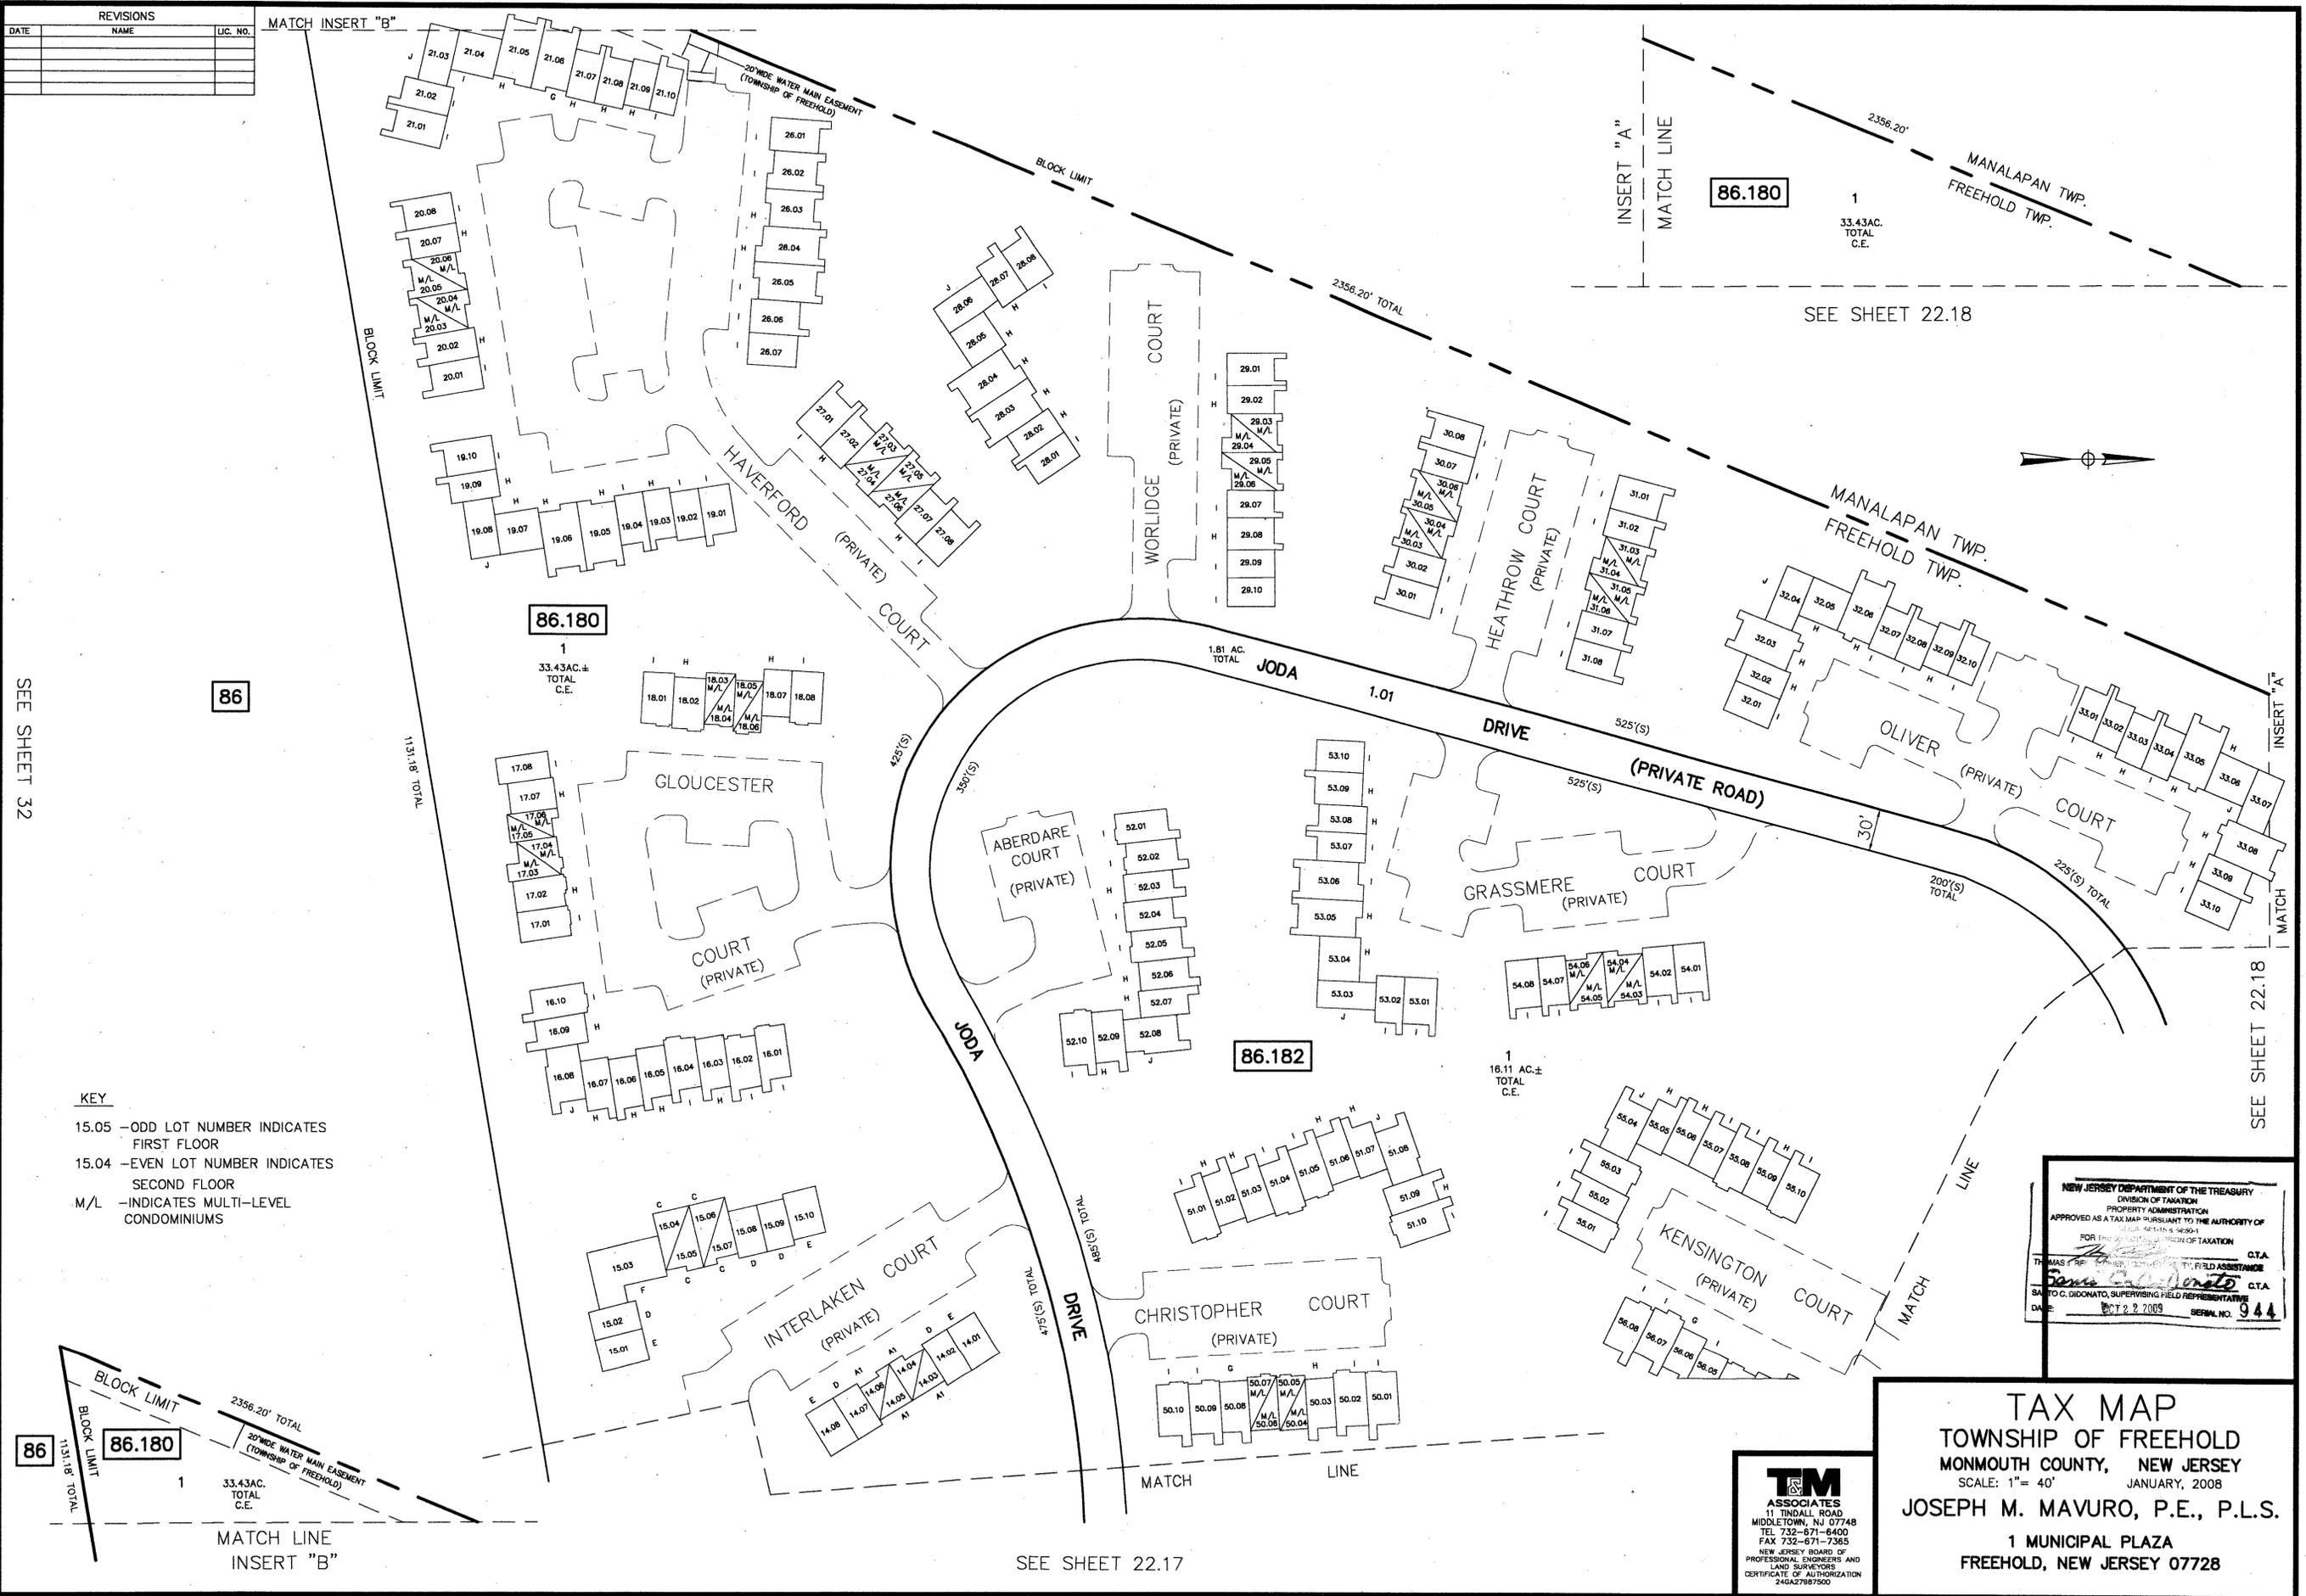

SEE SHEET 32

**KEY**  
 15.05 - ODD LOT NUMBER INDICATES FIRST FLOOR  
 15.04 - EVEN LOT NUMBER INDICATES SECOND FLOOR  
 M/L - INDICATES MULTI-LEVEL CONDOMINIUMS

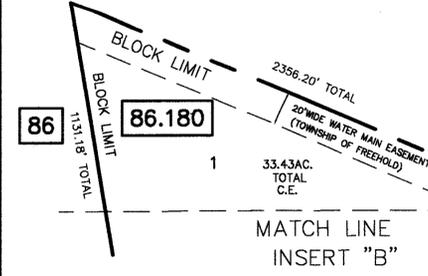

86.180

86.180

86

86.182

NEW JERSEY DEPARTMENT OF THE TREASURY  
 DIVISION OF TAXATION  
 PROPERTY ADMINISTRATION  
 APPROVED AS A TAX MAP PURSUANT TO THE AUTHORITY OF  
 FOR THE COUNTY OF FREEHOLD  
 THOMAS C. GIDONATO, SUPERVISING FIELD REPRESENTATIVE  
 DATE: OCT 2, 2009 SERIAL NO. 944

**TM**  
 ASSOCIATES  
 11 TINDALL ROAD  
 MIDDLETOWN, NJ 07748  
 TEL 732-671-6400  
 FAX 732-671-7365  
 NEW JERSEY BOARD OF  
 PROFESSIONAL ENGINEERS AND  
 LAND SURVEYORS  
 CERTIFICATE OF AUTHORIZATION  
 246A27987500

**TAX MAP**  
 TOWNSHIP OF FREEHOLD  
 MONMOUTH COUNTY, NEW JERSEY  
 SCALE: 1" = 40' JANUARY, 2008  
 JOSEPH M. MAVURO, P.E., P.L.S.  
 1 MUNICIPAL PLAZA  
 FREEHOLD, NEW JERSEY 07728

THIS MAP HAS BEEN DRAWN USING COMPUTER AIDED DRAFTING/DESIGN (CAD/D) AND COORDINATE GEOMETRY.

THIS MAP IS A COPY OF THE ORIGINAL MAP PREPARED BY WILLIAM HELD, P.E. & P.L.S. DATED MARCH 1962. THE ORIGINAL MAP IS ON FILE IN THE ENGINEER'S OFFICE.