


REVISIONS

DATE	NAME	LIC. NO.

SEE SHEET 30.05





THIN DIAGONAL LINE REPRESENTS TWO LEVEL CONDOMINIUMS
 LOT NUMBER ENDING WITH 5-8 REPRESENTS SECOND FLOOR UNITS
 LOT NUMBER ENDING WITH 1-4 REPRESENTS SECOND FLOOR UNITS

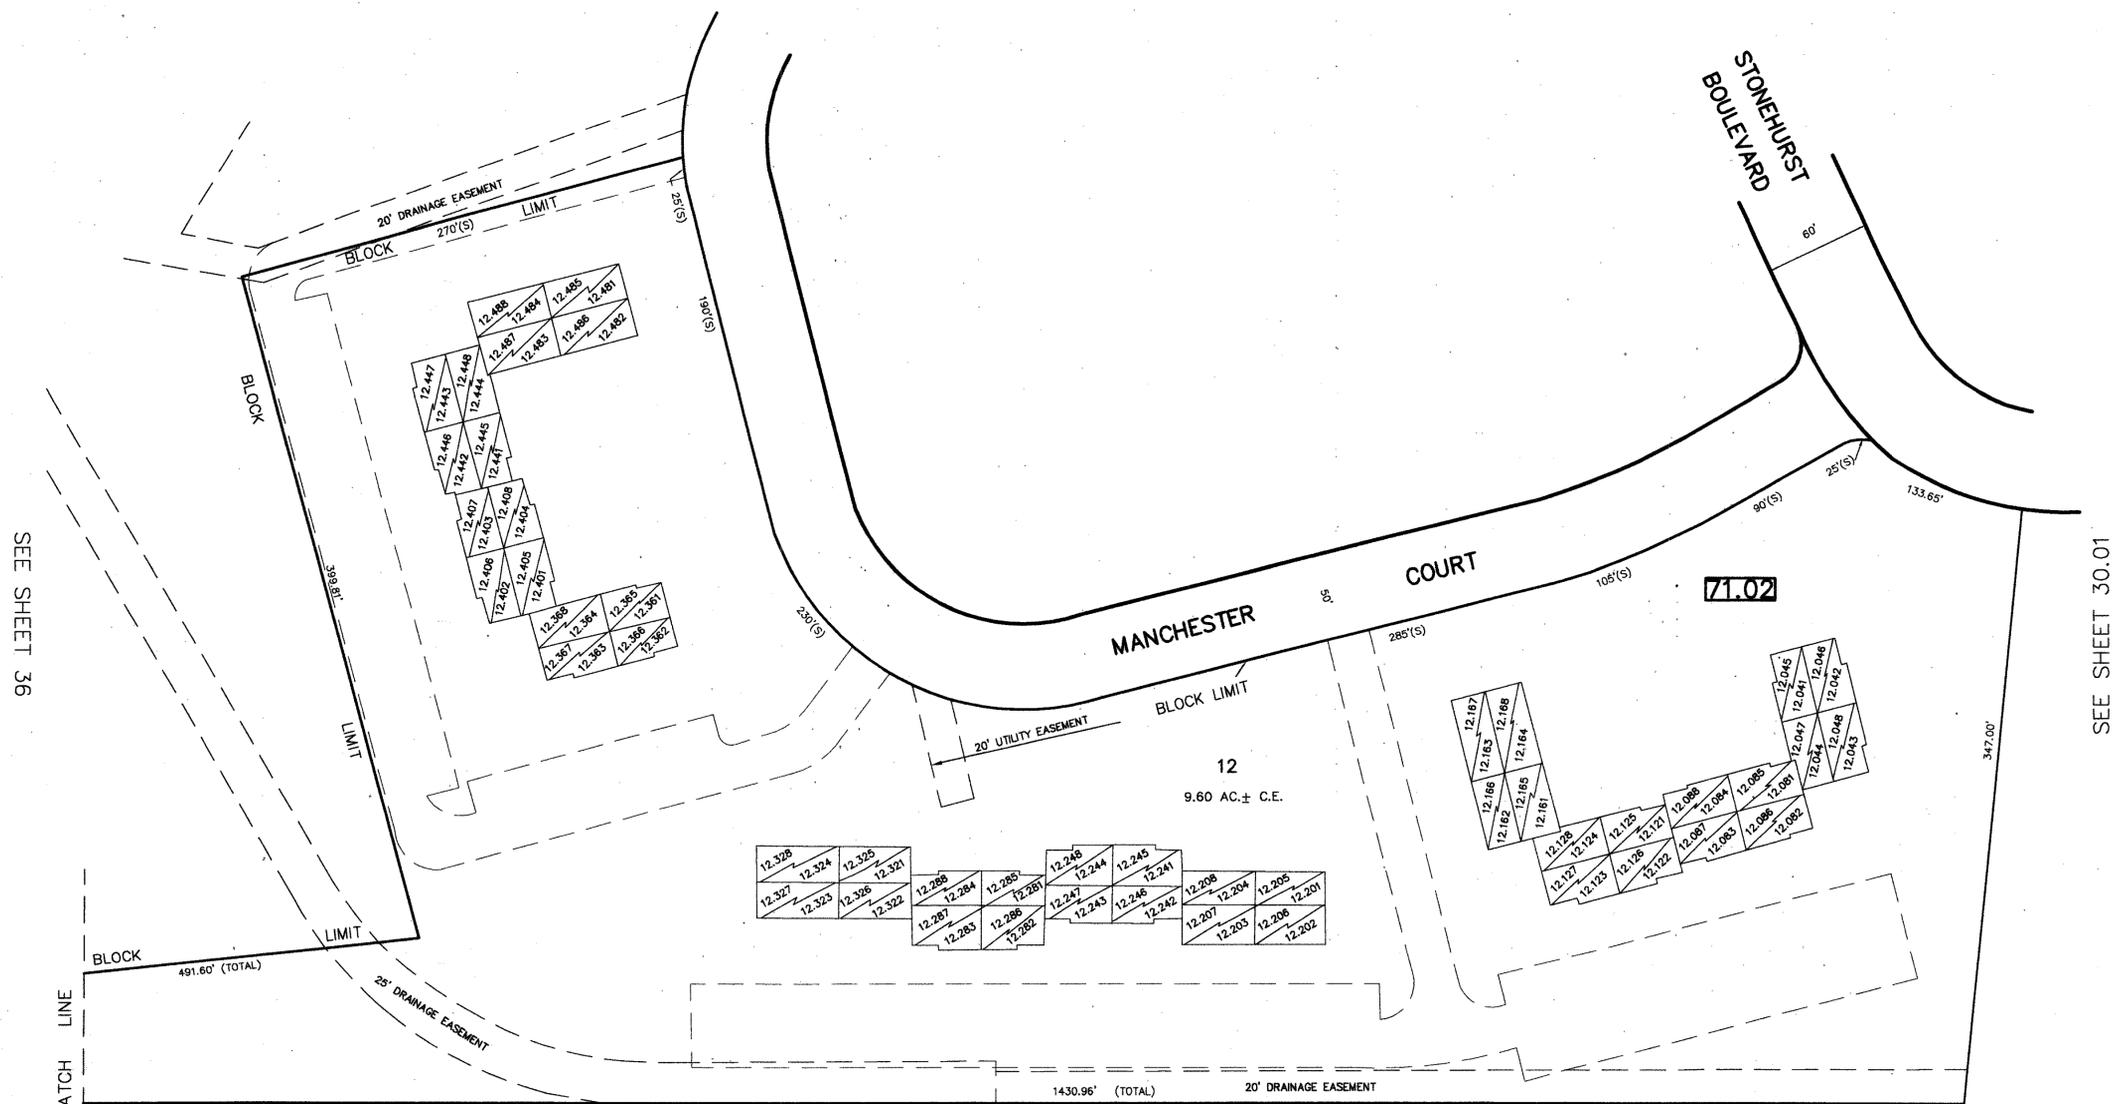

SEE SHEET 36

SEE SHEET 30.01

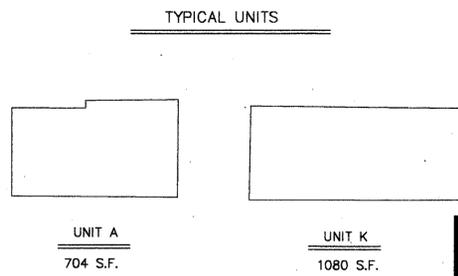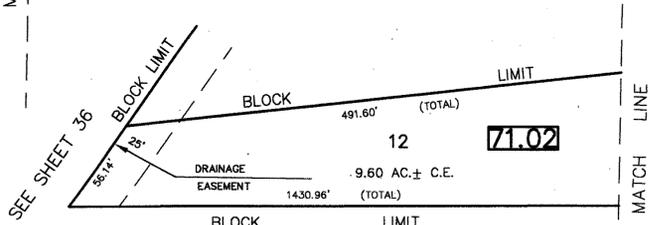

SEE SHEET 30

TM
 ASSOCIATES
 11 TINDALL ROAD
 MIDDLETOWN, NJ 07748
 TEL 732-671-6400
 FAX 732-671-7365
 NEW JERSEY BOARD OF
 PROFESSIONAL ENGINEERS AND
 LAND SURVEYORS
 CERTIFICATE OF AUTHORIZATION
 24027987500

NEW JERSEY DEPARTMENT OF THE TREASURY
 DIVISION OF TAXATION
 PROPERTY ADMINISTRATION
 APPROVED AS A TAX MAP PURSUANT TO THE AUTHORITY OF
 N.J.S.A. 54:1-15 & 54:9-1
 FOR THE DIRECTOR, DIVISION OF TAXATION
 THOMAS J. REILLY, CHIEF, LOCAL PROPERTY FIELD ASSISTANCE C.T.A.
 ANTONIO C. DIDONATO, SUPERVISING FIELD REPRESENTATIVE C.T.A.
 DATE: OCT 2 2 2009 SERIAL NO. 000

TAX MAP
 TOWNSHIP OF FREEHOLD
 MONMOUTH COUNTY, NEW JERSEY
 SCALE: 1" = 50' JANUARY, 2008
 JOSEPH M. MAVURO, P.E., P.L.S.
 1 MUNICIPAL PLAZA
 FREEHOLD, NEW JERSEY 07728

THIS MAP HAS BEEN DRAWN USING COMPUTER AIDED DRAFTING/DESIGN (CAD/D) AND COORDINATE GEOMETRY.

THIS MAP IS A COPY OF THE ORIGINAL MAP PREPARED BY WILLIAM HELD, P.E. & P.L.S. DATED MARCH 1982. THE ORIGINAL MAP IS ON FILE IN THE ENGINEER'S OFFICE.