


REVISIONS		
DATE	NAME	LIC. NO.

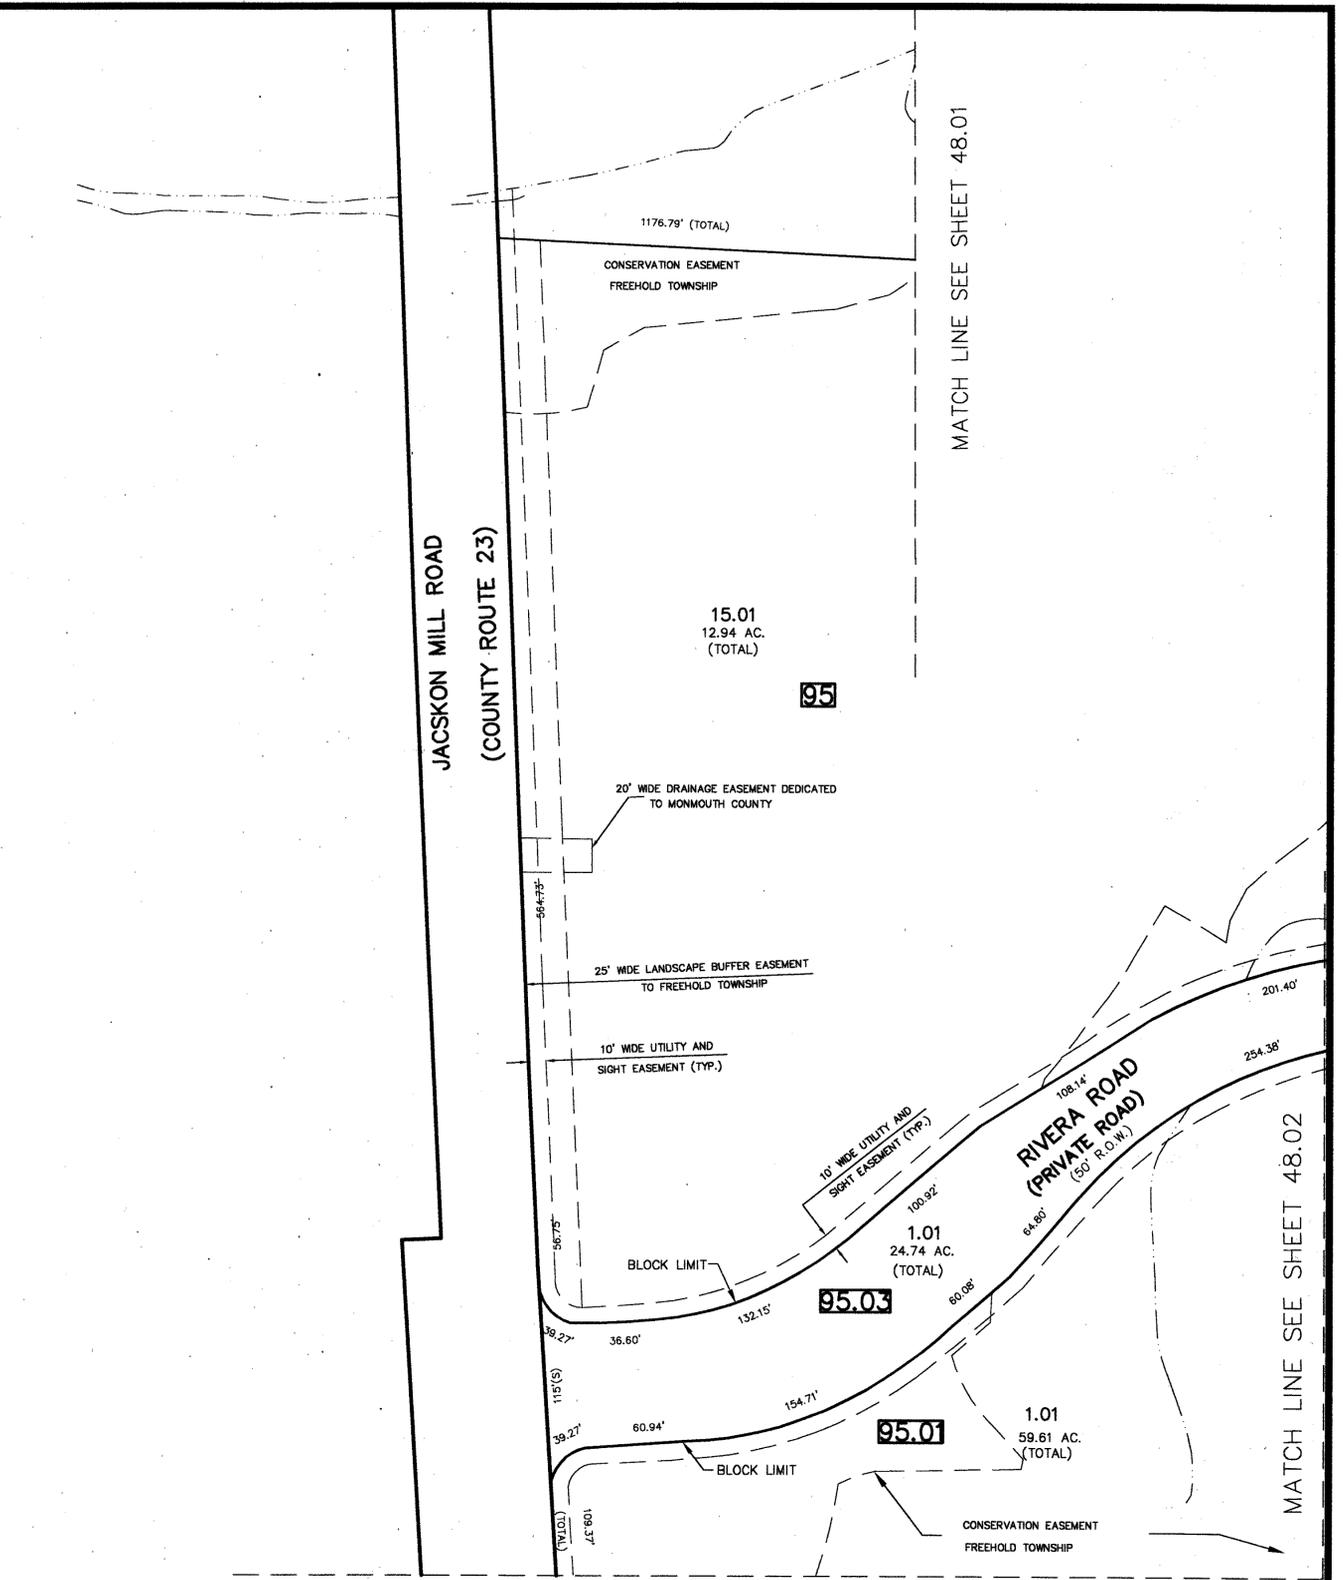

MATCH LINE SEE SHEET 48.04

**TM**  
**ASSOCIATES**  
 11 TINDALL ROAD  
 MIDDLETOWN, NJ 07748  
 TEL 732-371-6400  
 FAX 732-671-7365

NEW JERSEY DEPARTMENT OF THE TREASURY  
 DIVISION OF TAXATION  
 PROPERTY ADMINISTRATION  
 APPROVED AS A TAX MAP PURSUANT TO THE AUTHORITY OF  
 N.J.S.A. 54:1-10 & 54:20-1  
 FOR THE DIRECTOR, DIVISION OF TAXATION  
*Thomas C. Donato* C.T.A.  
 CHIEF, LOCAL PROPERTY FIELD ASSISTANCE  
*Joseph M. Mavuro* C.T.A.  
 SUPERVISING FIELD REPRESENTATIVE  
 OCT 2 2009 SERIAL NO. 944

**TAX MAP**  
**TOWNSHIP OF FREEHOLD**  
**MONMOUTH COUNTY, NEW JERSEY**  
 SCALE: 1" = 50' JANUARY, 2008  
**JOSEPH M. MAVURO, P.E., P.L.S.**  
 1 MUNICIPAL PLAZA  
 FREEHOLD, NEW JERSEY 07728

THIS MAP HAS BEEN DRAWN USING COMPUTER AIDED DRAFTING/DESIGN (CAD/D) AND COORDINATE GEOMETRY.

THIS MAP IS A COPY OF THE ORIGINAL MAP PREPARED BY WILLIAM HELD, P.E. & P.L.S. DATED MARCH 1962. THE ORIGINAL MAP IS ON FILE IN THE ENGINEER'S OFFICE.