


REVISIONS		
DATE	NAME	LIC. NO.

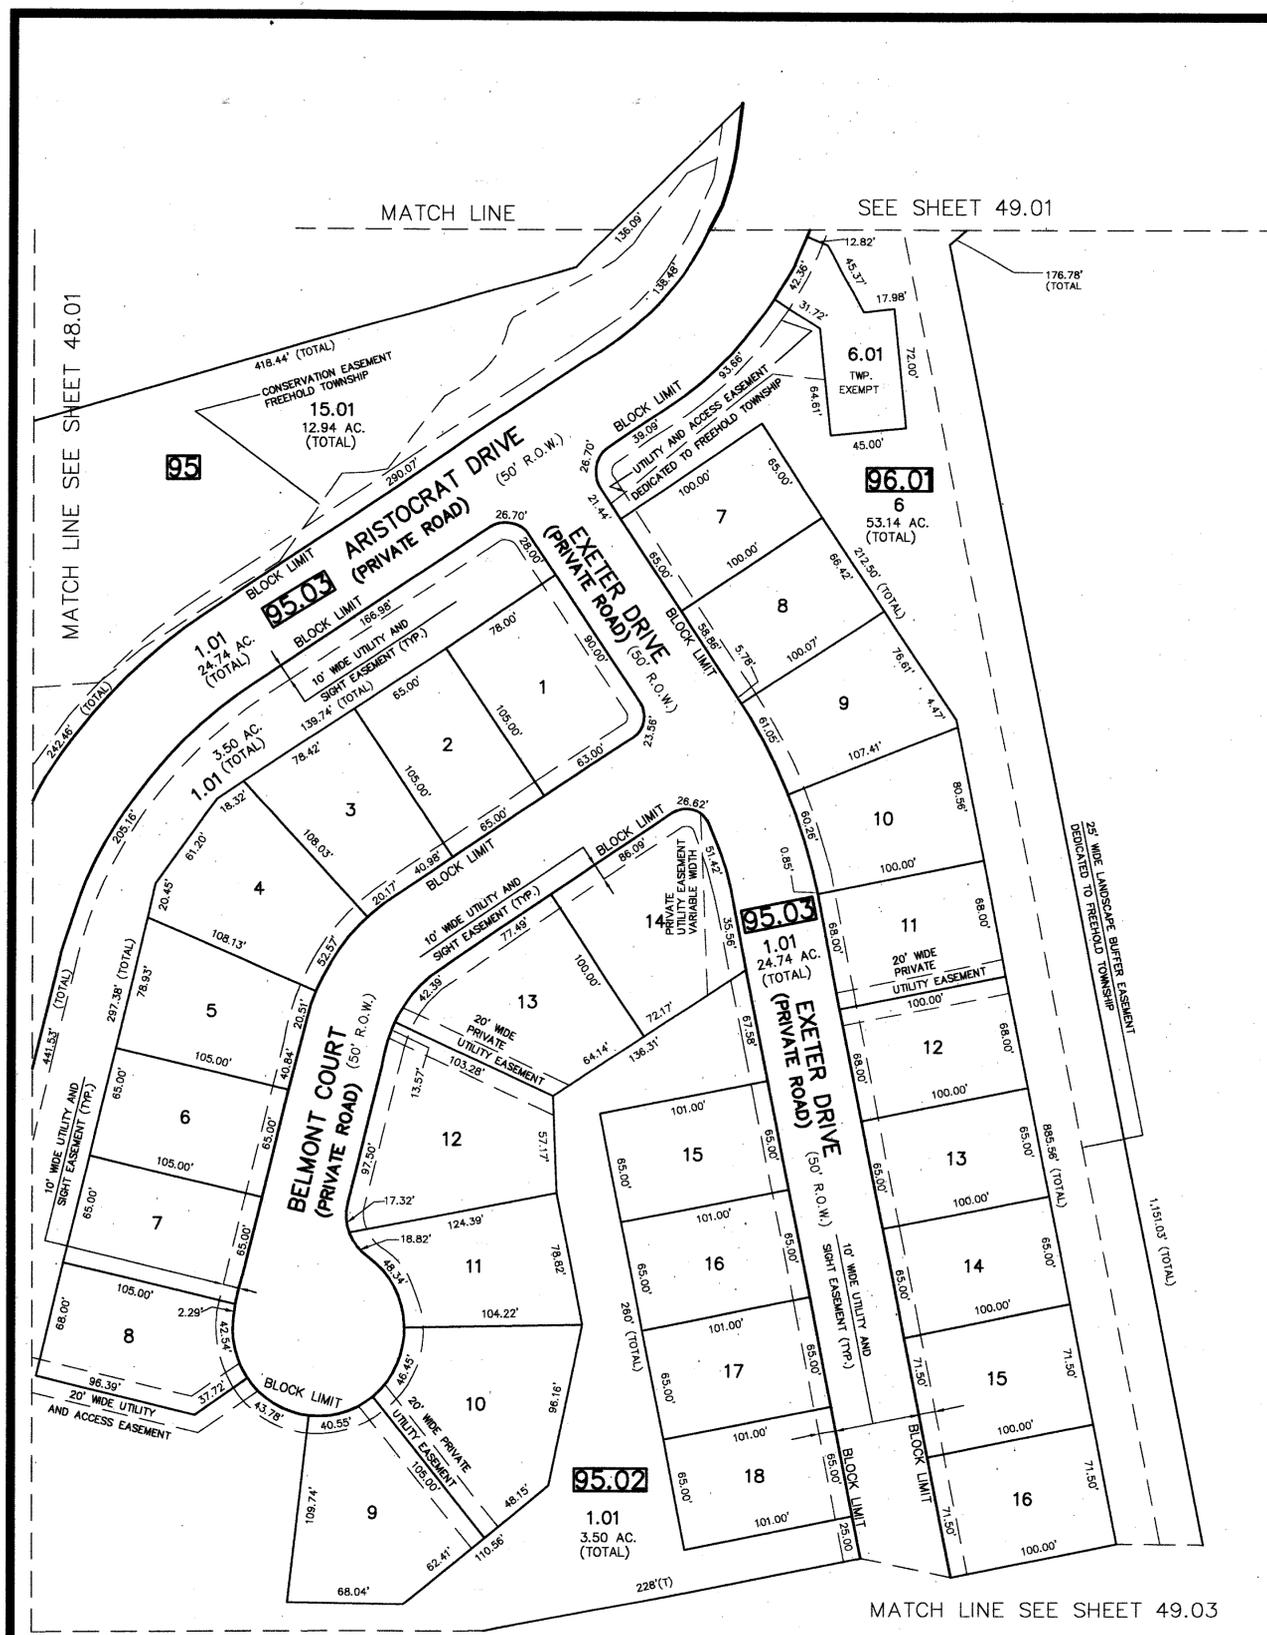

MATCH LINE SEE SHEET 49.03

MATCH LINE SEE SHEET 49.03

**TM**  
ASSOCIATES  
11 TINDALL ROAD  
MIDDLETOWN, NJ 07748  
TEL 732-871-6400  
FAX 732-871-7365

NEW JERSEY DEPARTMENT OF THE TREASURY  
DIVISION OF TAXATION  
PROPERTY ADMINISTRATION  
APPROVED AS A TAX MAP PURSUANT TO THE AUTHORITY OF  
N.J.S.A. 54:18-8 & 8B(1)  
FOR THE DIRECTOR, DIVISION OF TAXATION  
*Thomas K. Kelly* C.T.A.  
CHIEF, LOCAL PROPERTY FIELD ASSISTANCE  
*Joseph M. Mavuro* C.T.A.  
SAC, MIDDLESEX COUNTY  
DATE: **OCT 2 2008** SERIAL NO. **910**

**TAX MAP**  
TOWNSHIP OF FREEHOLD  
MONMOUTH COUNTY, NEW JERSEY  
SCALE: 1" = 50' JANUARY, 2008  
**JOSEPH M. MAVURO, P.E., P.L.S.**  
1 MUNICIPAL PLAZA  
FREEHOLD, NEW JERSEY 07728

THIS MAP HAS BEEN DRAWN USING COMPUTER AIDED DRAFTING/DESIGN (CAD/D) AND COORDINATE GEOMETRY.

THIS MAP IS A COPY OF THE ORIGINAL MAP PREPARED BY WILLIAM HELD, P.E. & P.L.S. DATED MARCH 1962. THE ORIGINAL MAP IS ON FILE IN THE ENGINEER'S OFFICE.