


REVISIONS		
DATE	NAME	LIC. NO.

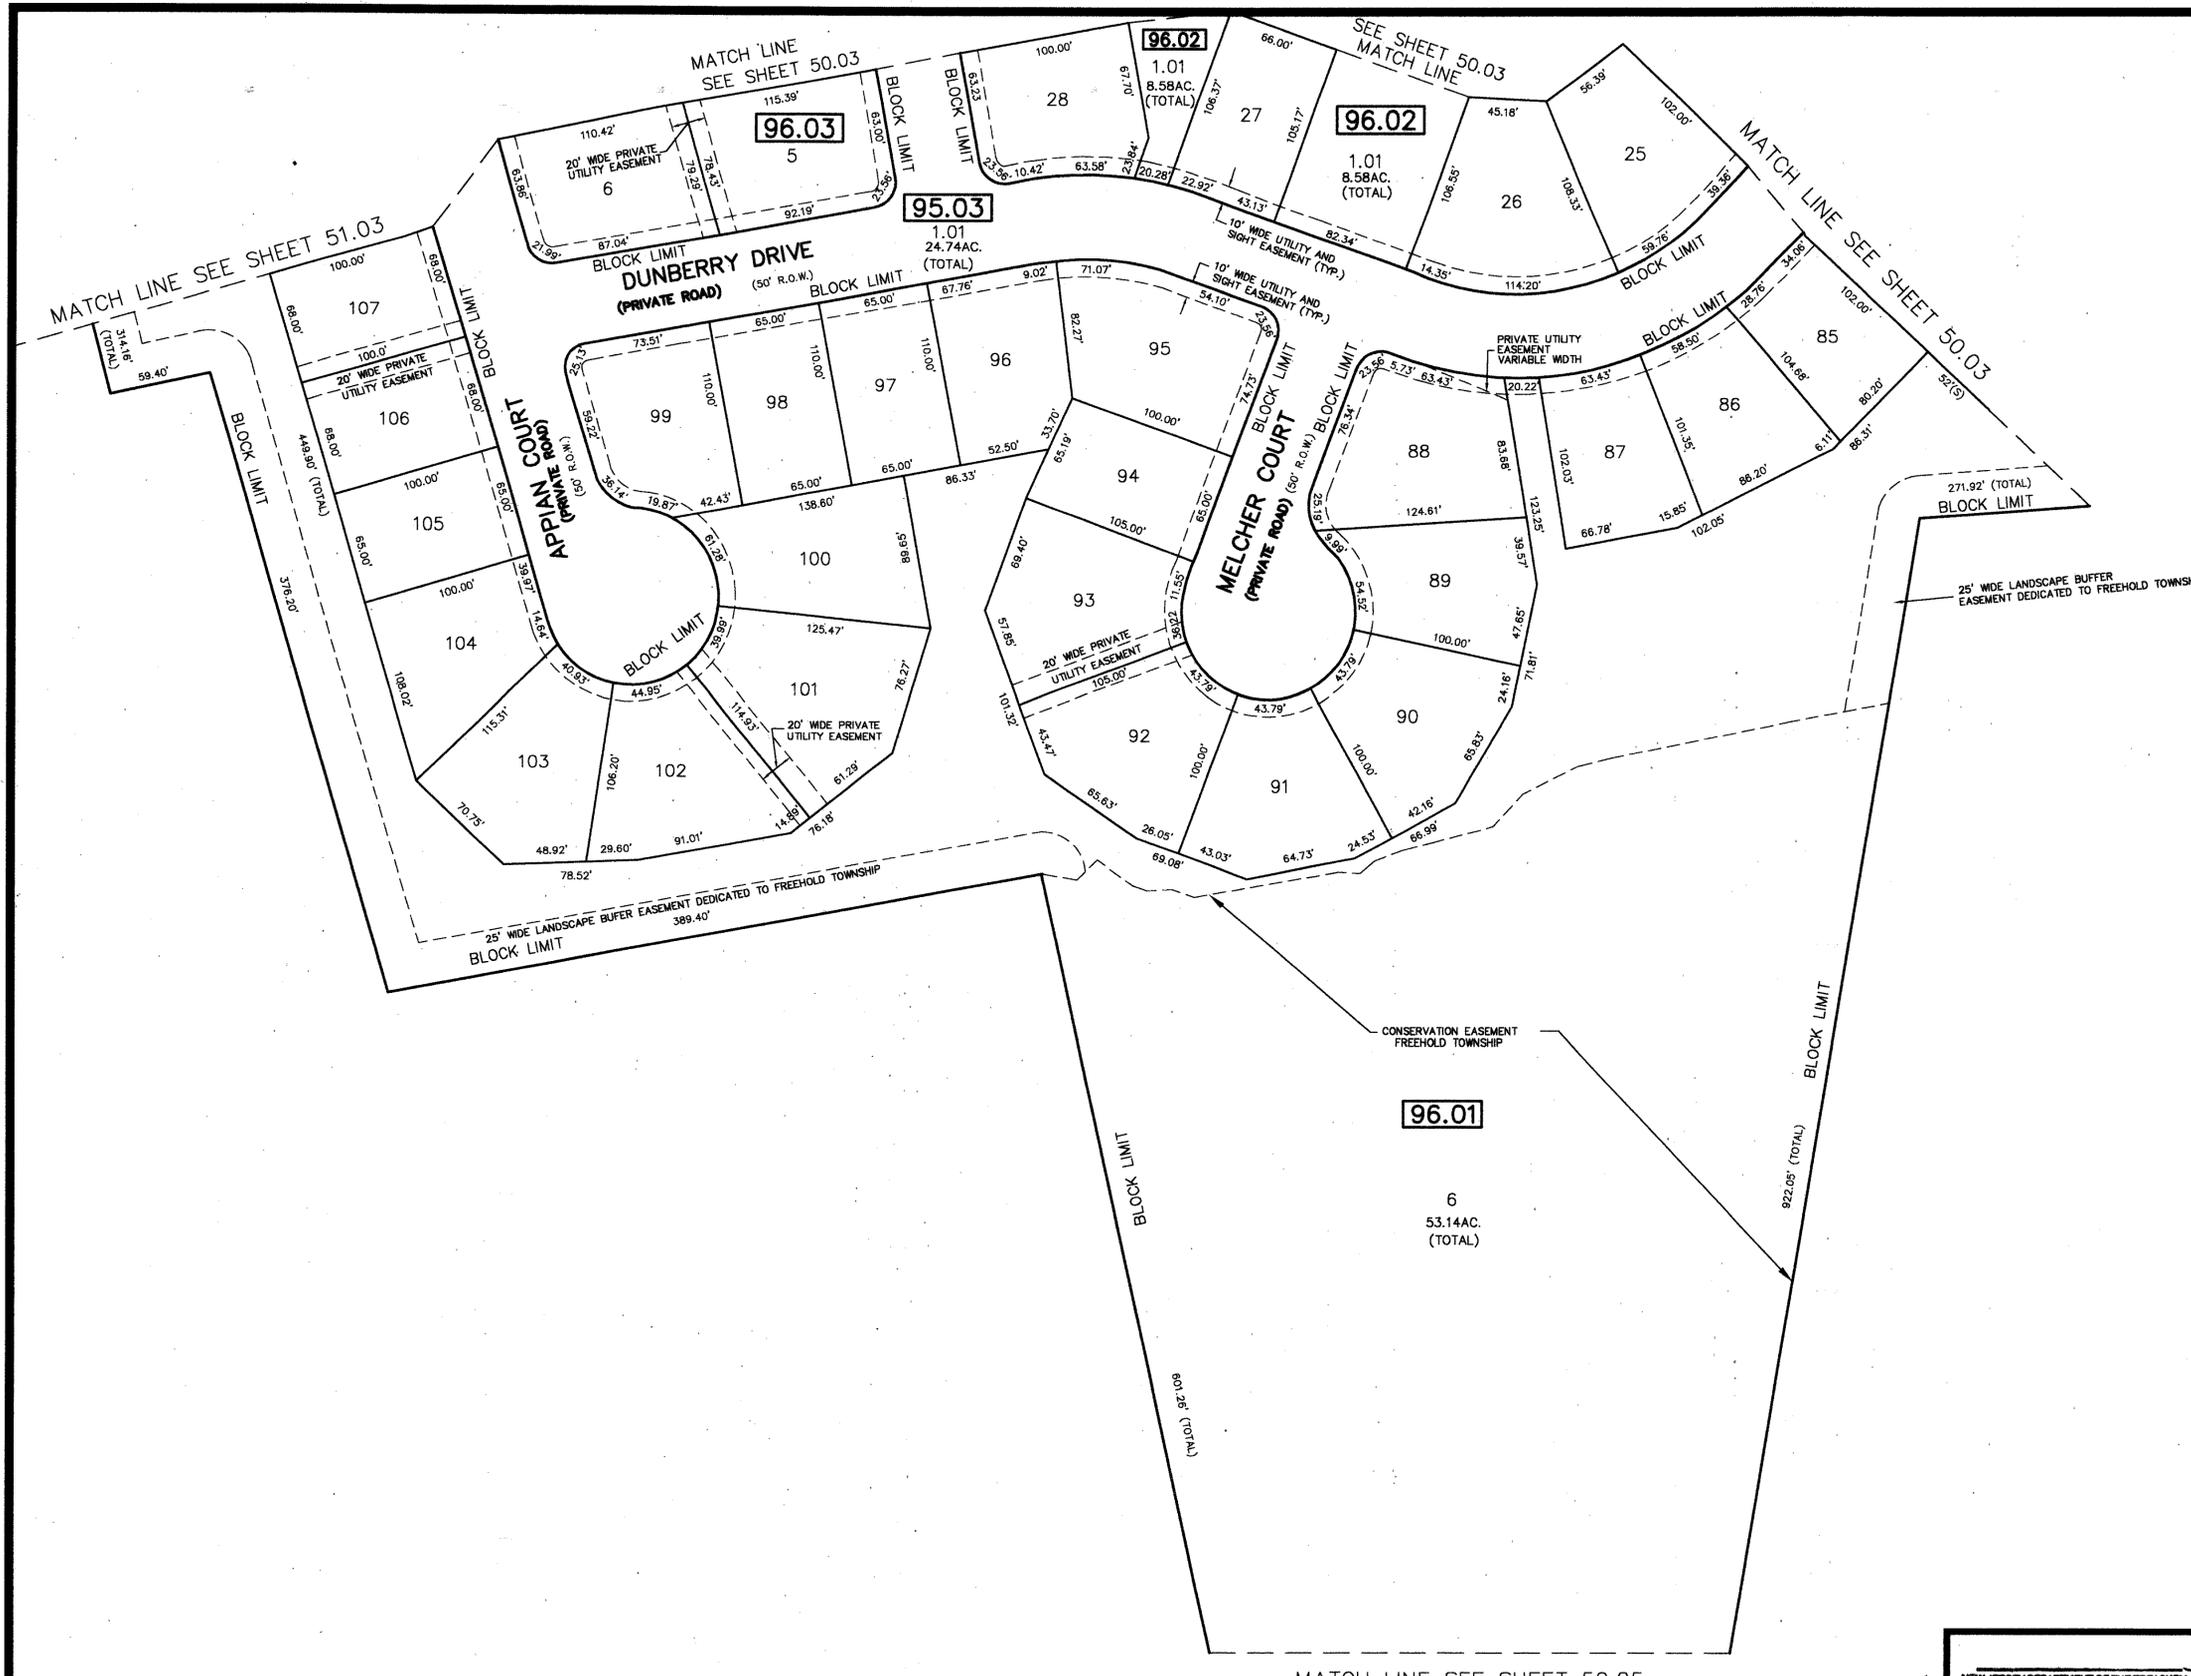

**TM**  
**ASSOCIATES**  
 11 TINDALL ROAD  
 MIDDLETOWN, NJ 07748  
 TEL 732-671-6400  
 FAX 732-671-7385  
 NEW JERSEY BOARD OF  
 PROFESSIONAL ENGINEERS AND  
 LAND SURVEYORS  
 CERTIFICATE OF AUTHORIZATION  
 246A27987500

NEW JERSEY DEPARTMENT OF THE TREASURY  
 DIVISION OF TAXATION  
 PROPERTY ADMINISTRATION  
 APPROVED AS A TAX MAP PURSUANT TO THE AUTHORITY OF  
 N.J.S.A. 17:27 & 17:28  
 FOR THE DIRECTOR, DIVISION OF TAXATION  
 [Signature] C.T.A.  
 [Signature] C.T.A.  
 [Signature] SUPERVISING FIELD REPRESENTATIVE  
 OCT 2 2 2009 SERIAL NO. 044

**TAX MAP**  
 TOWNSHIP OF FREEHOLD  
 MONMOUTH COUNTY, NEW JERSEY  
 SCALE: 1" = 50' JANUARY, 2008  
**JOSEPH M. MAVURO, P.E., P.L.S.**  
 1 MUNICIPAL PLAZA  
 FREEHOLD, NEW JERSEY 07728

THIS MAP HAS BEEN DRAWN USING COMPUTER AIDED  
 DRAFTING/DESIGN (CAD/D) AND COORDINATE GEOMETRY.

THIS MAP IS A COPY OF THE ORIGINAL MAP  
 PREPARED BY WILLIAM HELD, P.E. & P.L.S.  
 DATED MARCH 1962. THE ORIGINAL MAP IS  
 ON FILE IN THE ENGINEER'S OFFICE