


REVISIONS		
DATE	NAME	L.C. NO.
5/15/14	JOSEPH M. MAVURO	2468024246000

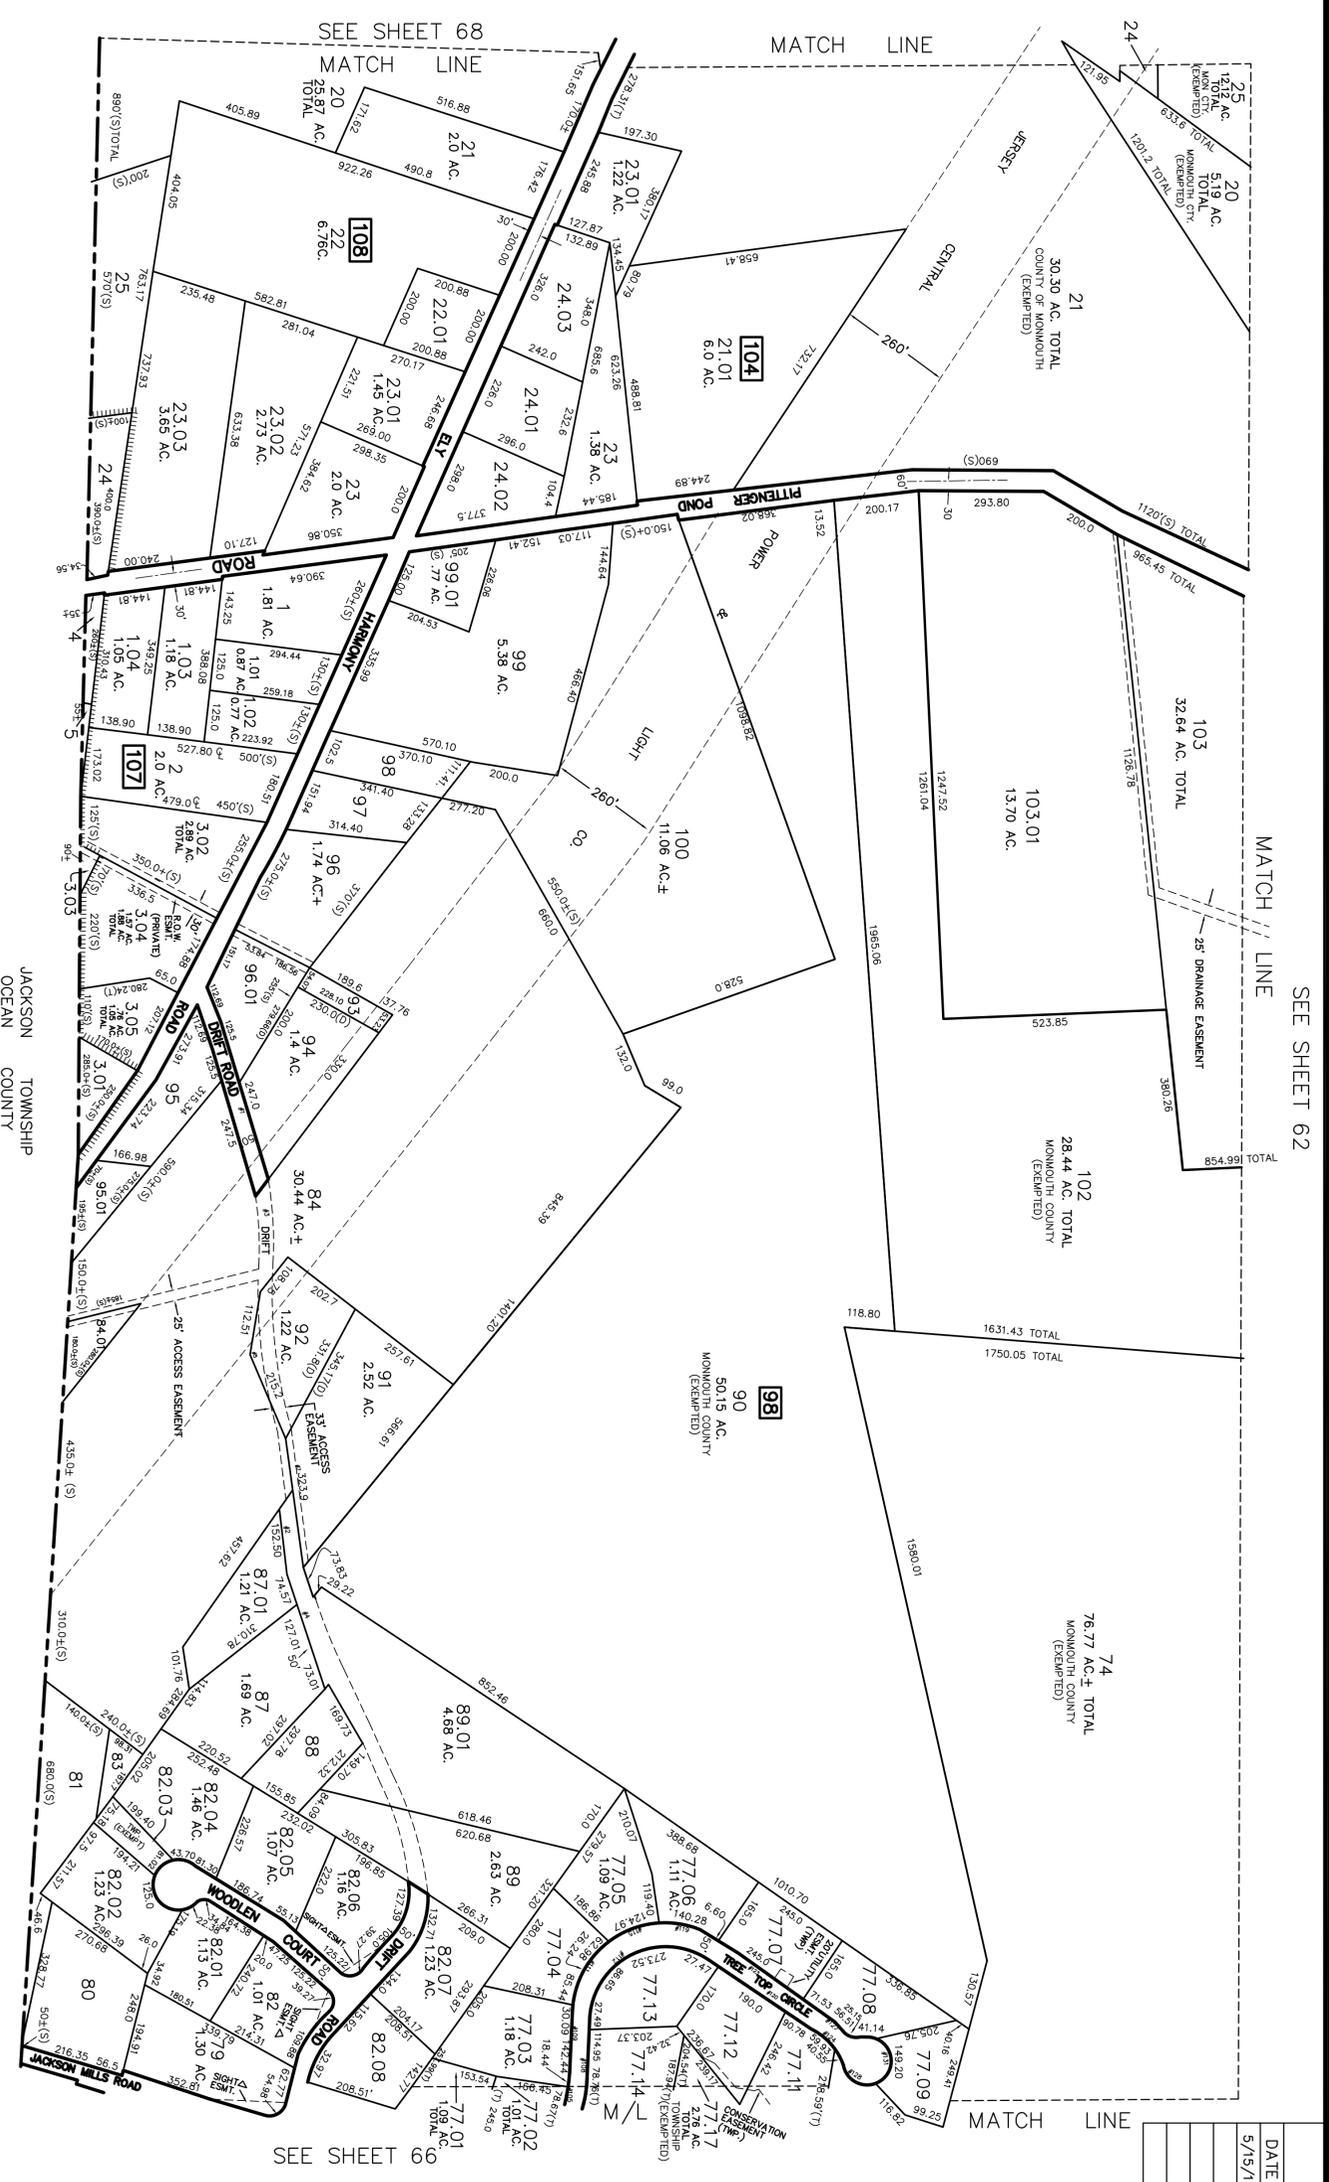

**T.M.**  
**ASSOCIATES**  
 1000  
 MIDDLETOWN, NJ 07748  
 TEL 732-671-5400  
 FAX 732-671-5385  
 WWW.TM-ASSOCIATES.COM  
 PROFESSIONAL ENGINEERS AND  
 SURVEYORS  
 STATE OF AUTHORIZATION  
 Z602789300

**TAX MAP**  
**TOWNSHIP OF FREEHOLD**  
**MONMOUTH COUNTY, NEW JERSEY**  
 SCALE: 1" = 200'  
 JANUARY, 2008  
**JOSEPH M. MAVURO, P.E., P.L.S.**  
 1 MUNICIPAL PLAZA  
 FREEHOLD, NEW JERSEY 07728

THIS MAP HAS BEEN DRAWN USING COMPUTER AIDED DRAFTING/DESIGN (CAD/D) AND COORDINATE GEOMETRY.  
 THIS MAP IS A COPY OF THE ORIGINAL MAP PREPARED BY WILLIAM HEID, P.E. & P.L.S. DATED MARCH 1982. THE ORIGINAL MAP IS ON FILE IN THE ENGINEER'S OFFICE.