
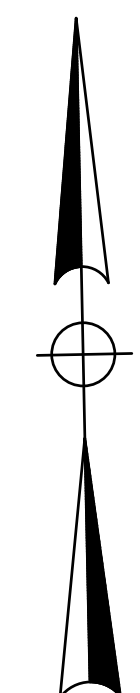


REVISIONS		
DATE	NAME	LIC. NO.
2/29/12	JOSEPH M. MAVURO	24GB02424600
3/1/12	JOSEPH M. MAVURO	24GB02424600
5/8/13	JOSEPH M. MAVURO	24GB02424600
5/20/14	JOSEPH M. MAVURO	24GB02424600
11/20/17	TIMOTHY P. WHITE	24GB04257000
6/15/18	TIMOTHY P. WHITE	24GB04257000
9/21/21	TIMOTHY P. WHITE	24GB04257000

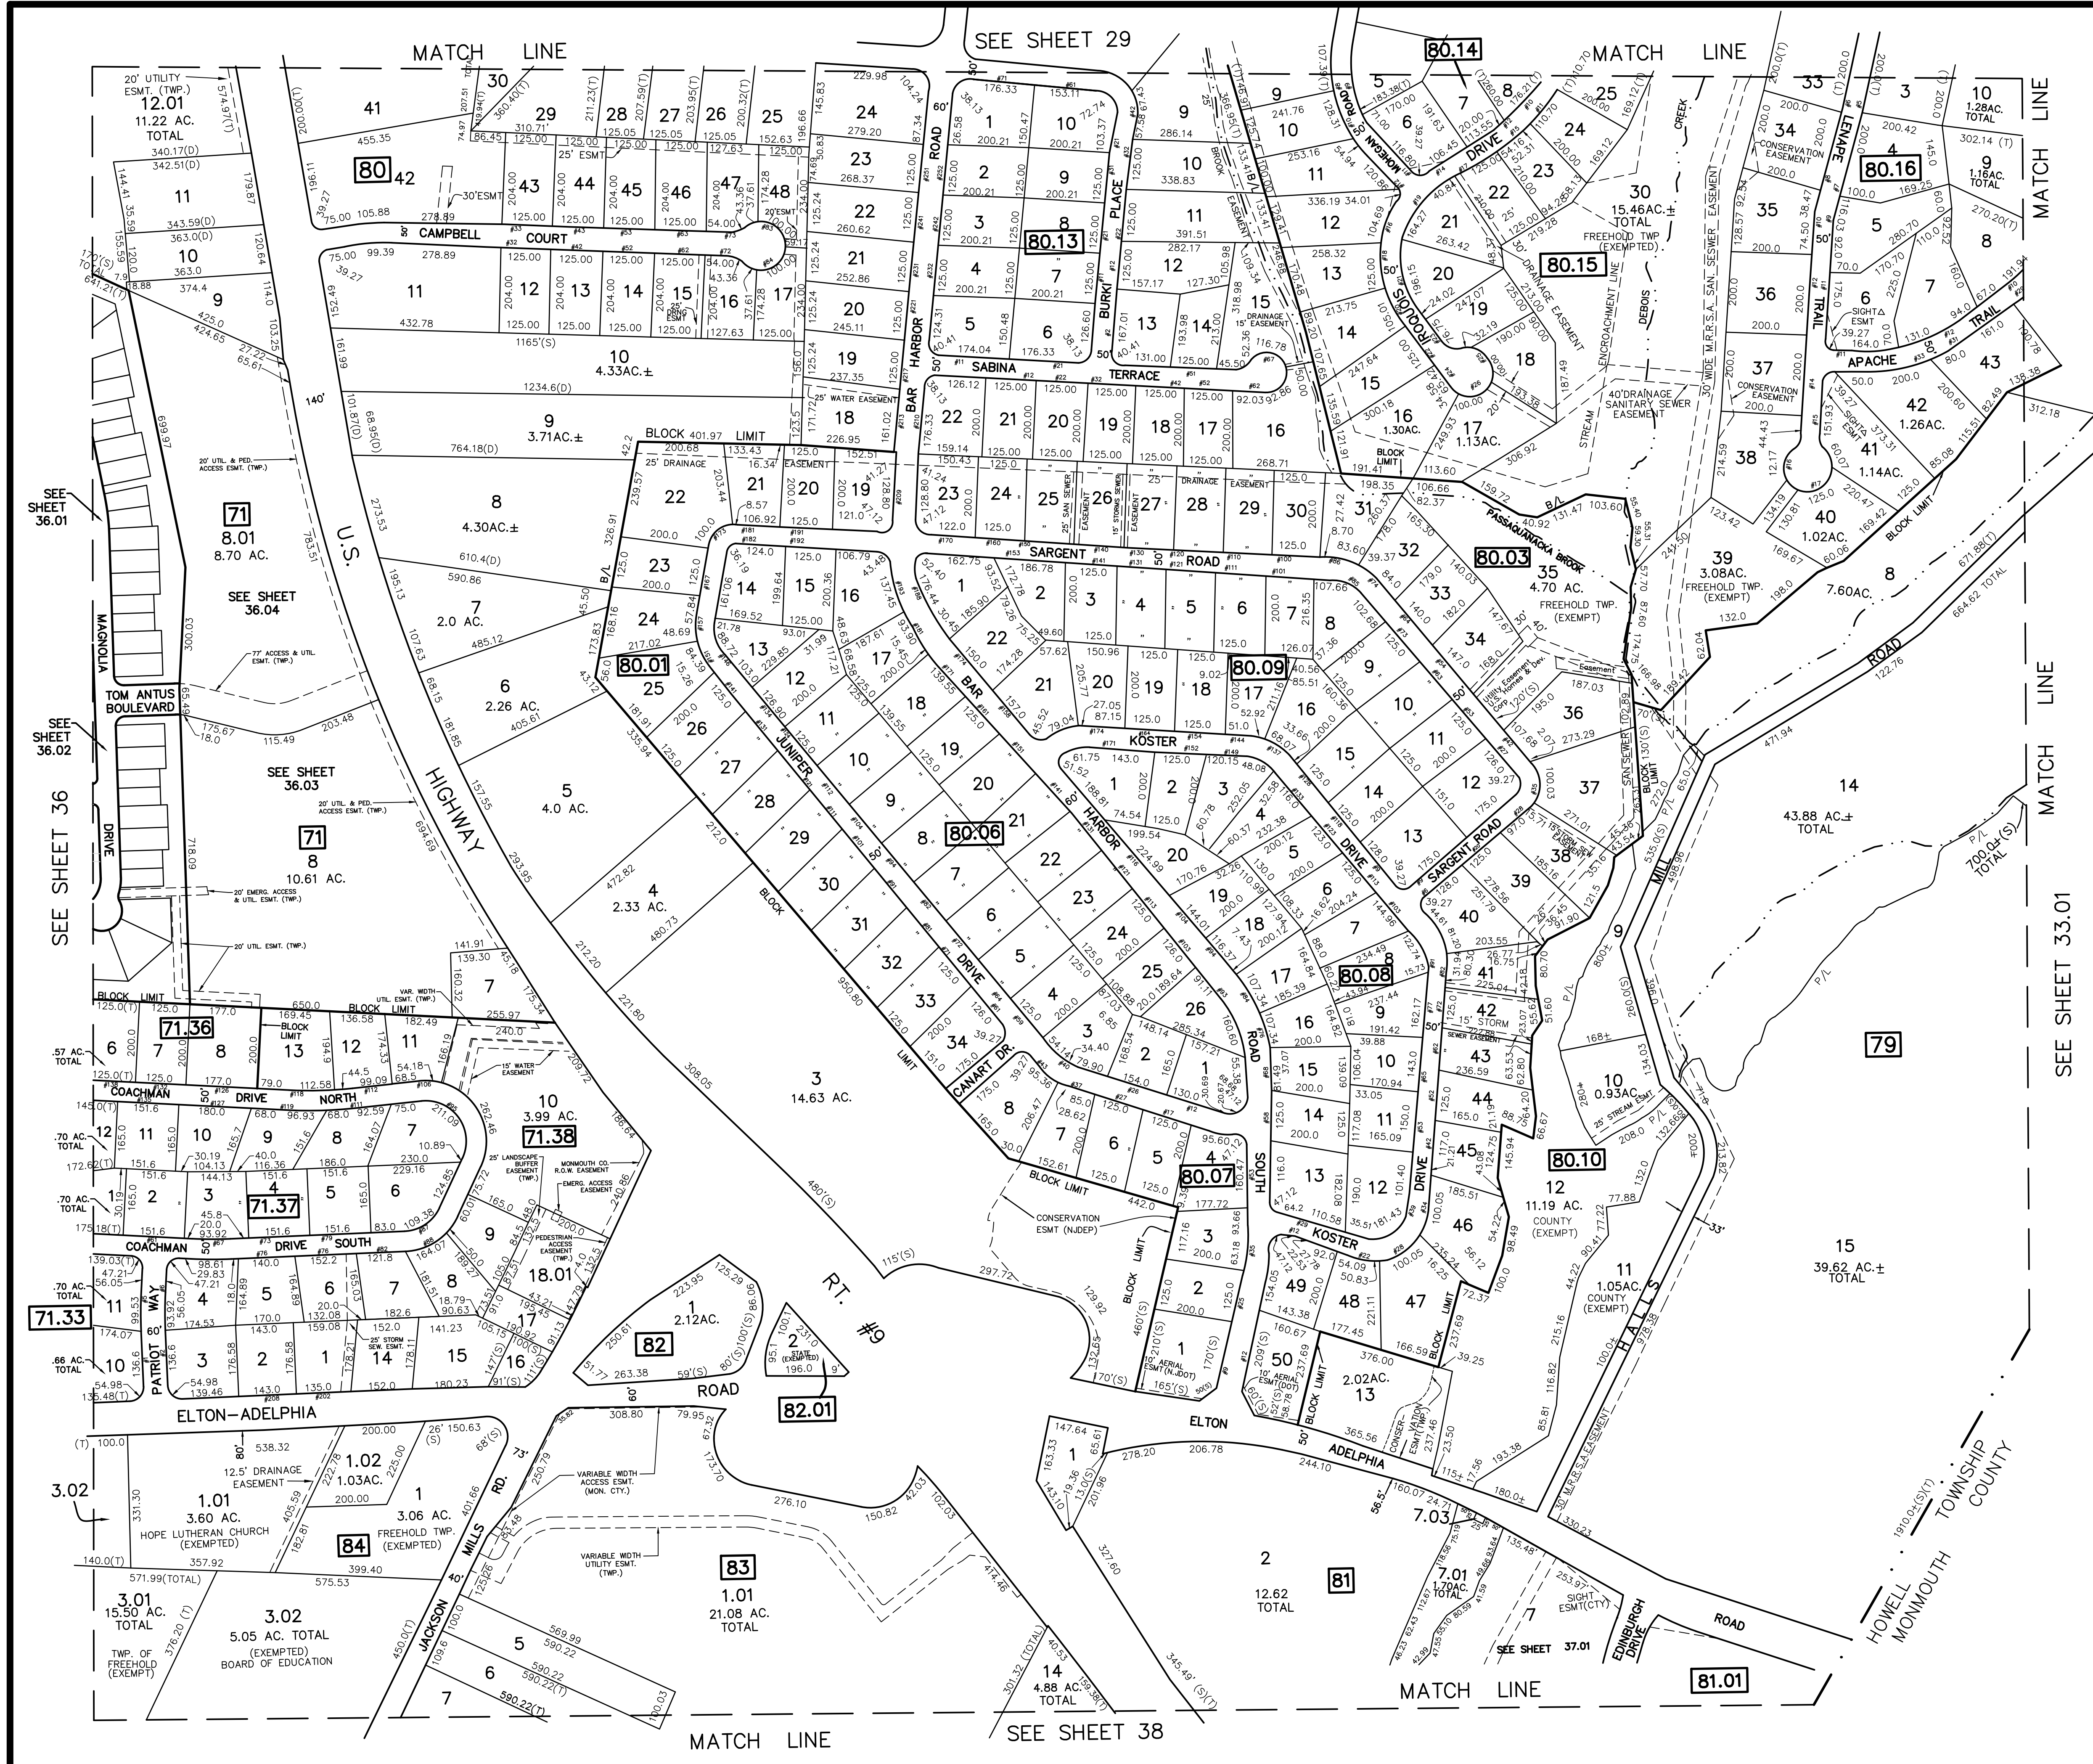

TM
ASSOCIATES
 11 TINDALL ROAD
 MIDDLETOWN, NJ 07748
 TEL 732-671-6400
 FAX 732-671-7365
 NEW JERSEY BOARD OF
 PROFESSIONAL ENGINEERS AND
 LAND SURVEYORS
 CERTIFICATE OF AUTHORIZATION
 24GA27987500

TAX MAP
TOWNSHIP OF FREEHOLD
MONMOUTH COUNTY, NEW JERSEY
 SCALE: 1" = 200' JANUARY, 2008
TIMOTHY P. WHITE, P.E., P.L.S.
 1 MUNICIPAL PLAZA
 FREEHOLD, NEW JERSEY 07728