
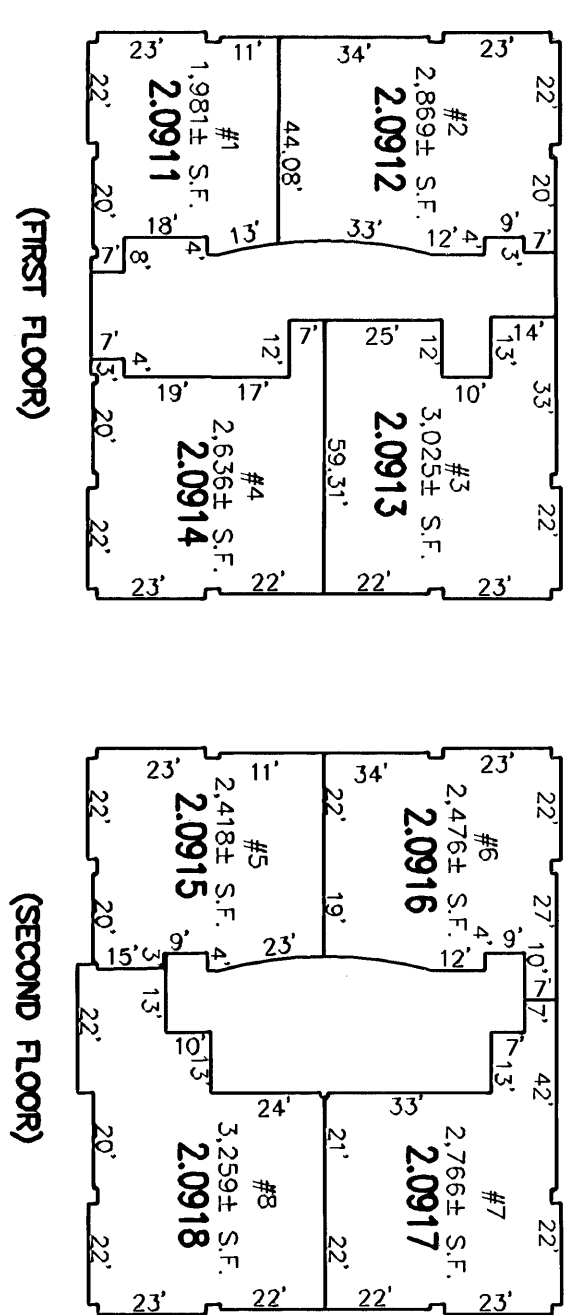



REVISIONS

DATE	NAME	LIC. NO.


4.01
SEE SHEET 32

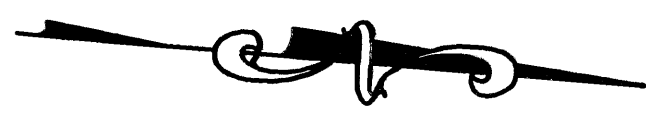


BUILDING NO. 100
INSERT "A"

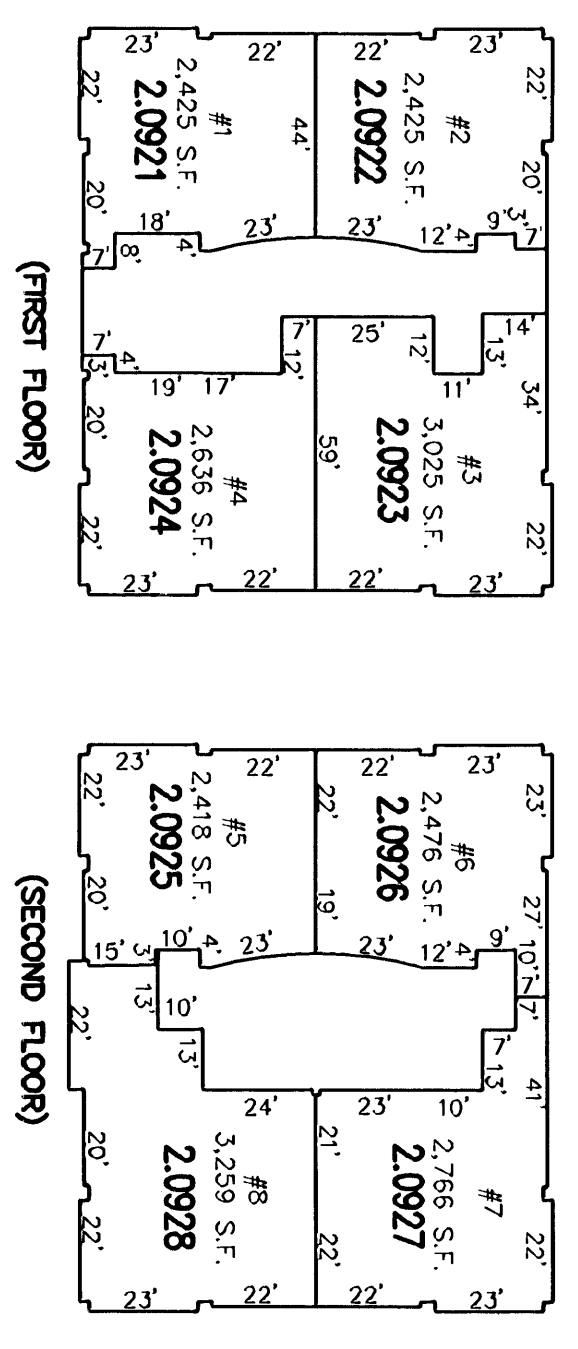


BUILDING NO. 200
INSERT "B"

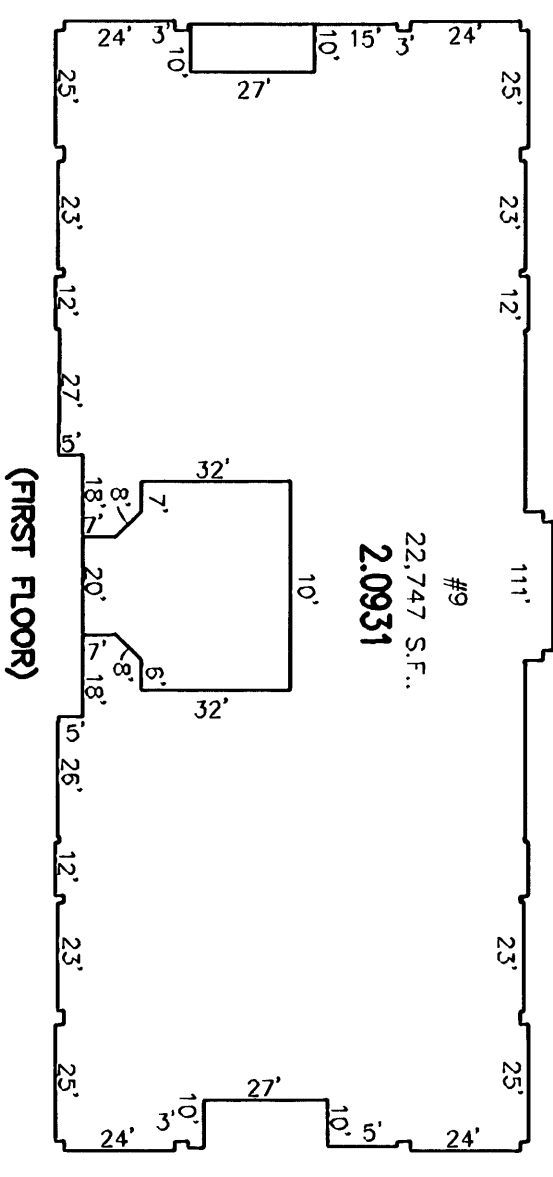

BUILDING NO. 20931
INSERT "C"

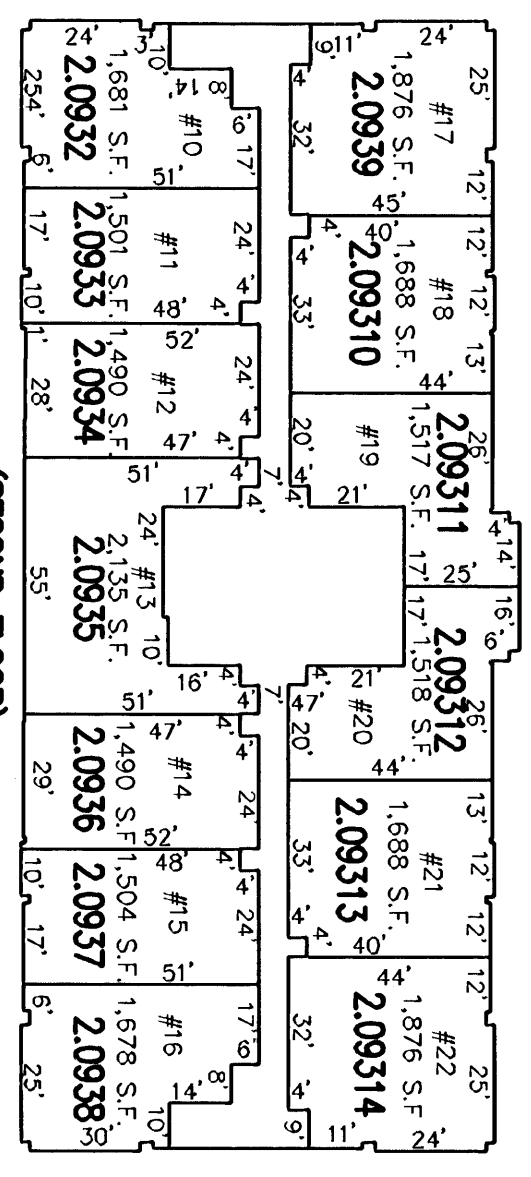

BUILDING NO. 300
INSERT "C"

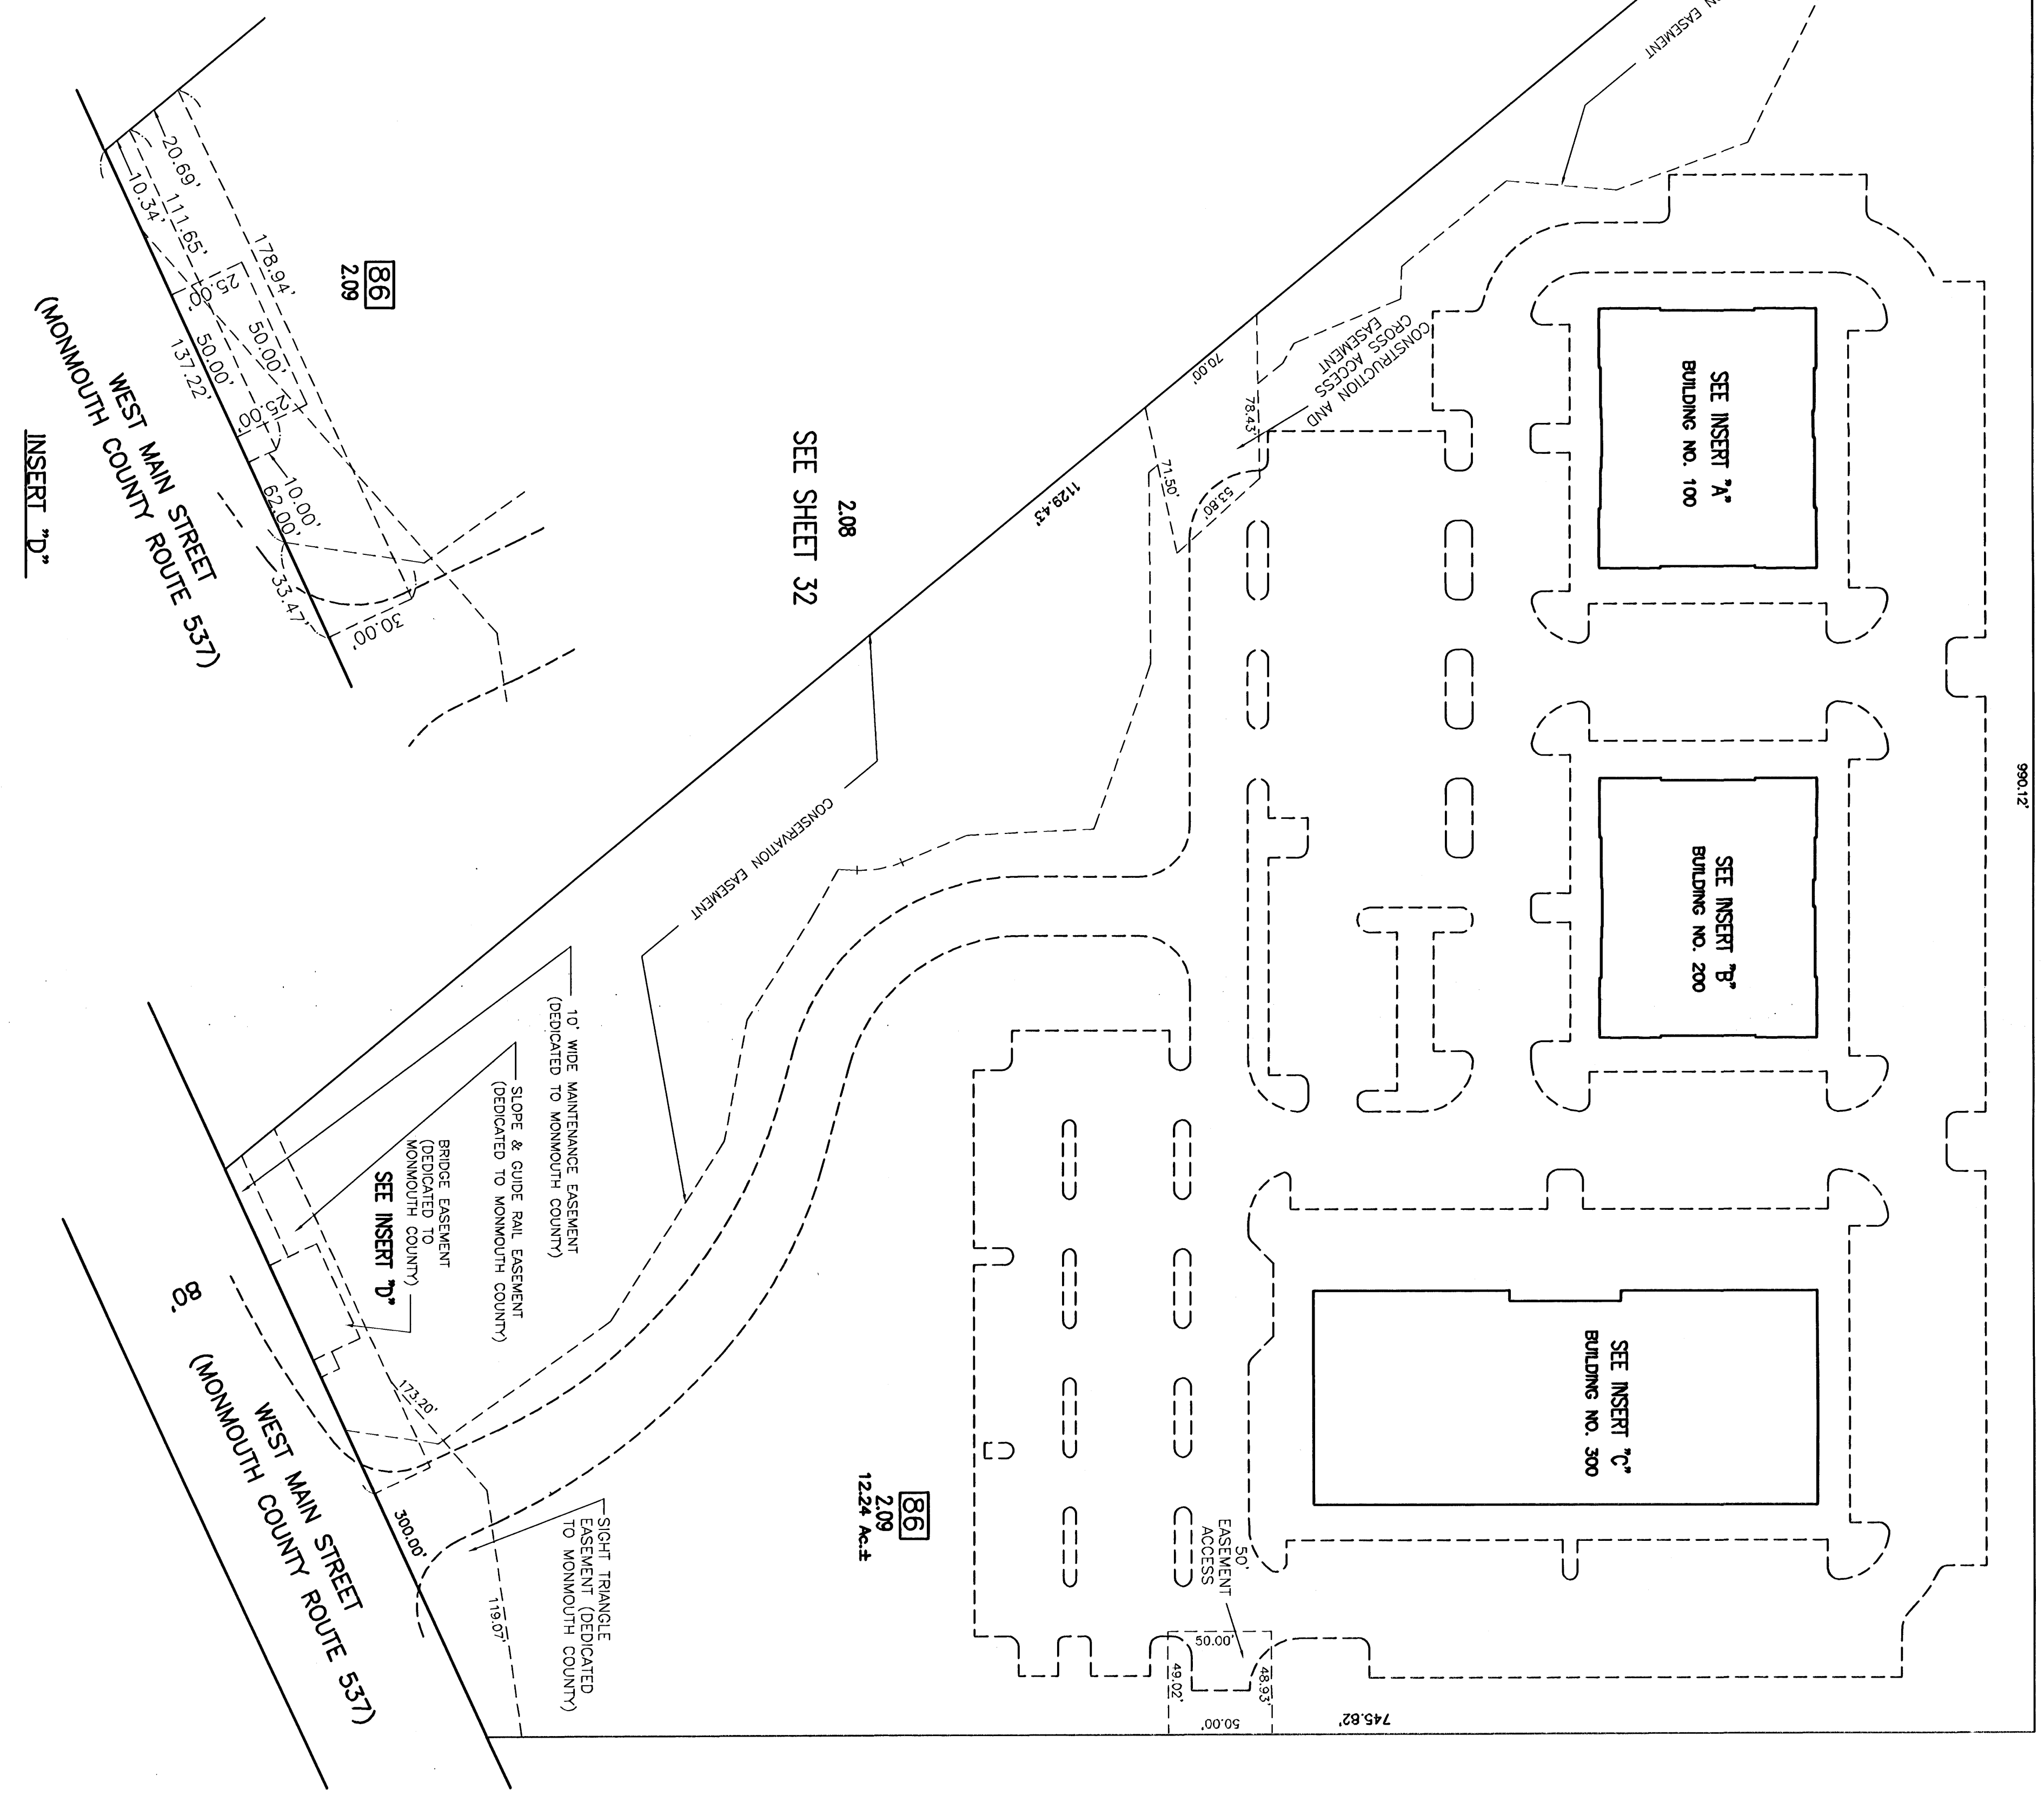


208
SEE SHEET 32

86
2.08
12.24 Ac.±

86
2.09

WEST MAIN STREET
ROUTE 537
INSERT "D"

WEST MAIN STREET
ROUTE 537



MASER
Civil, Municipal & Environmental Engineers
331 Newmans Springs Road
Suite 200
Red Bank, N.J. 07701
Phone (732) 383-1990
Fax (732) 383-1994

TAX MAP

TOWNSHIP OF FREEHOLD
MONMOUTH COUNTY, NEW JERSEY

SCALE 1"=50' AUGUST, 2008

JOSEPH M. MAVURO, P.E., P.L.S.
MUNICIPAL REEVALUATIONS, INC.
1 MUNICIPAL PLAZA
FREEHOLD, N.J. 07728

4.01
SEE SHEET 32