


REVISIONS		
DATE	NAME	LIC. NO.

MATCH INSERT "B"

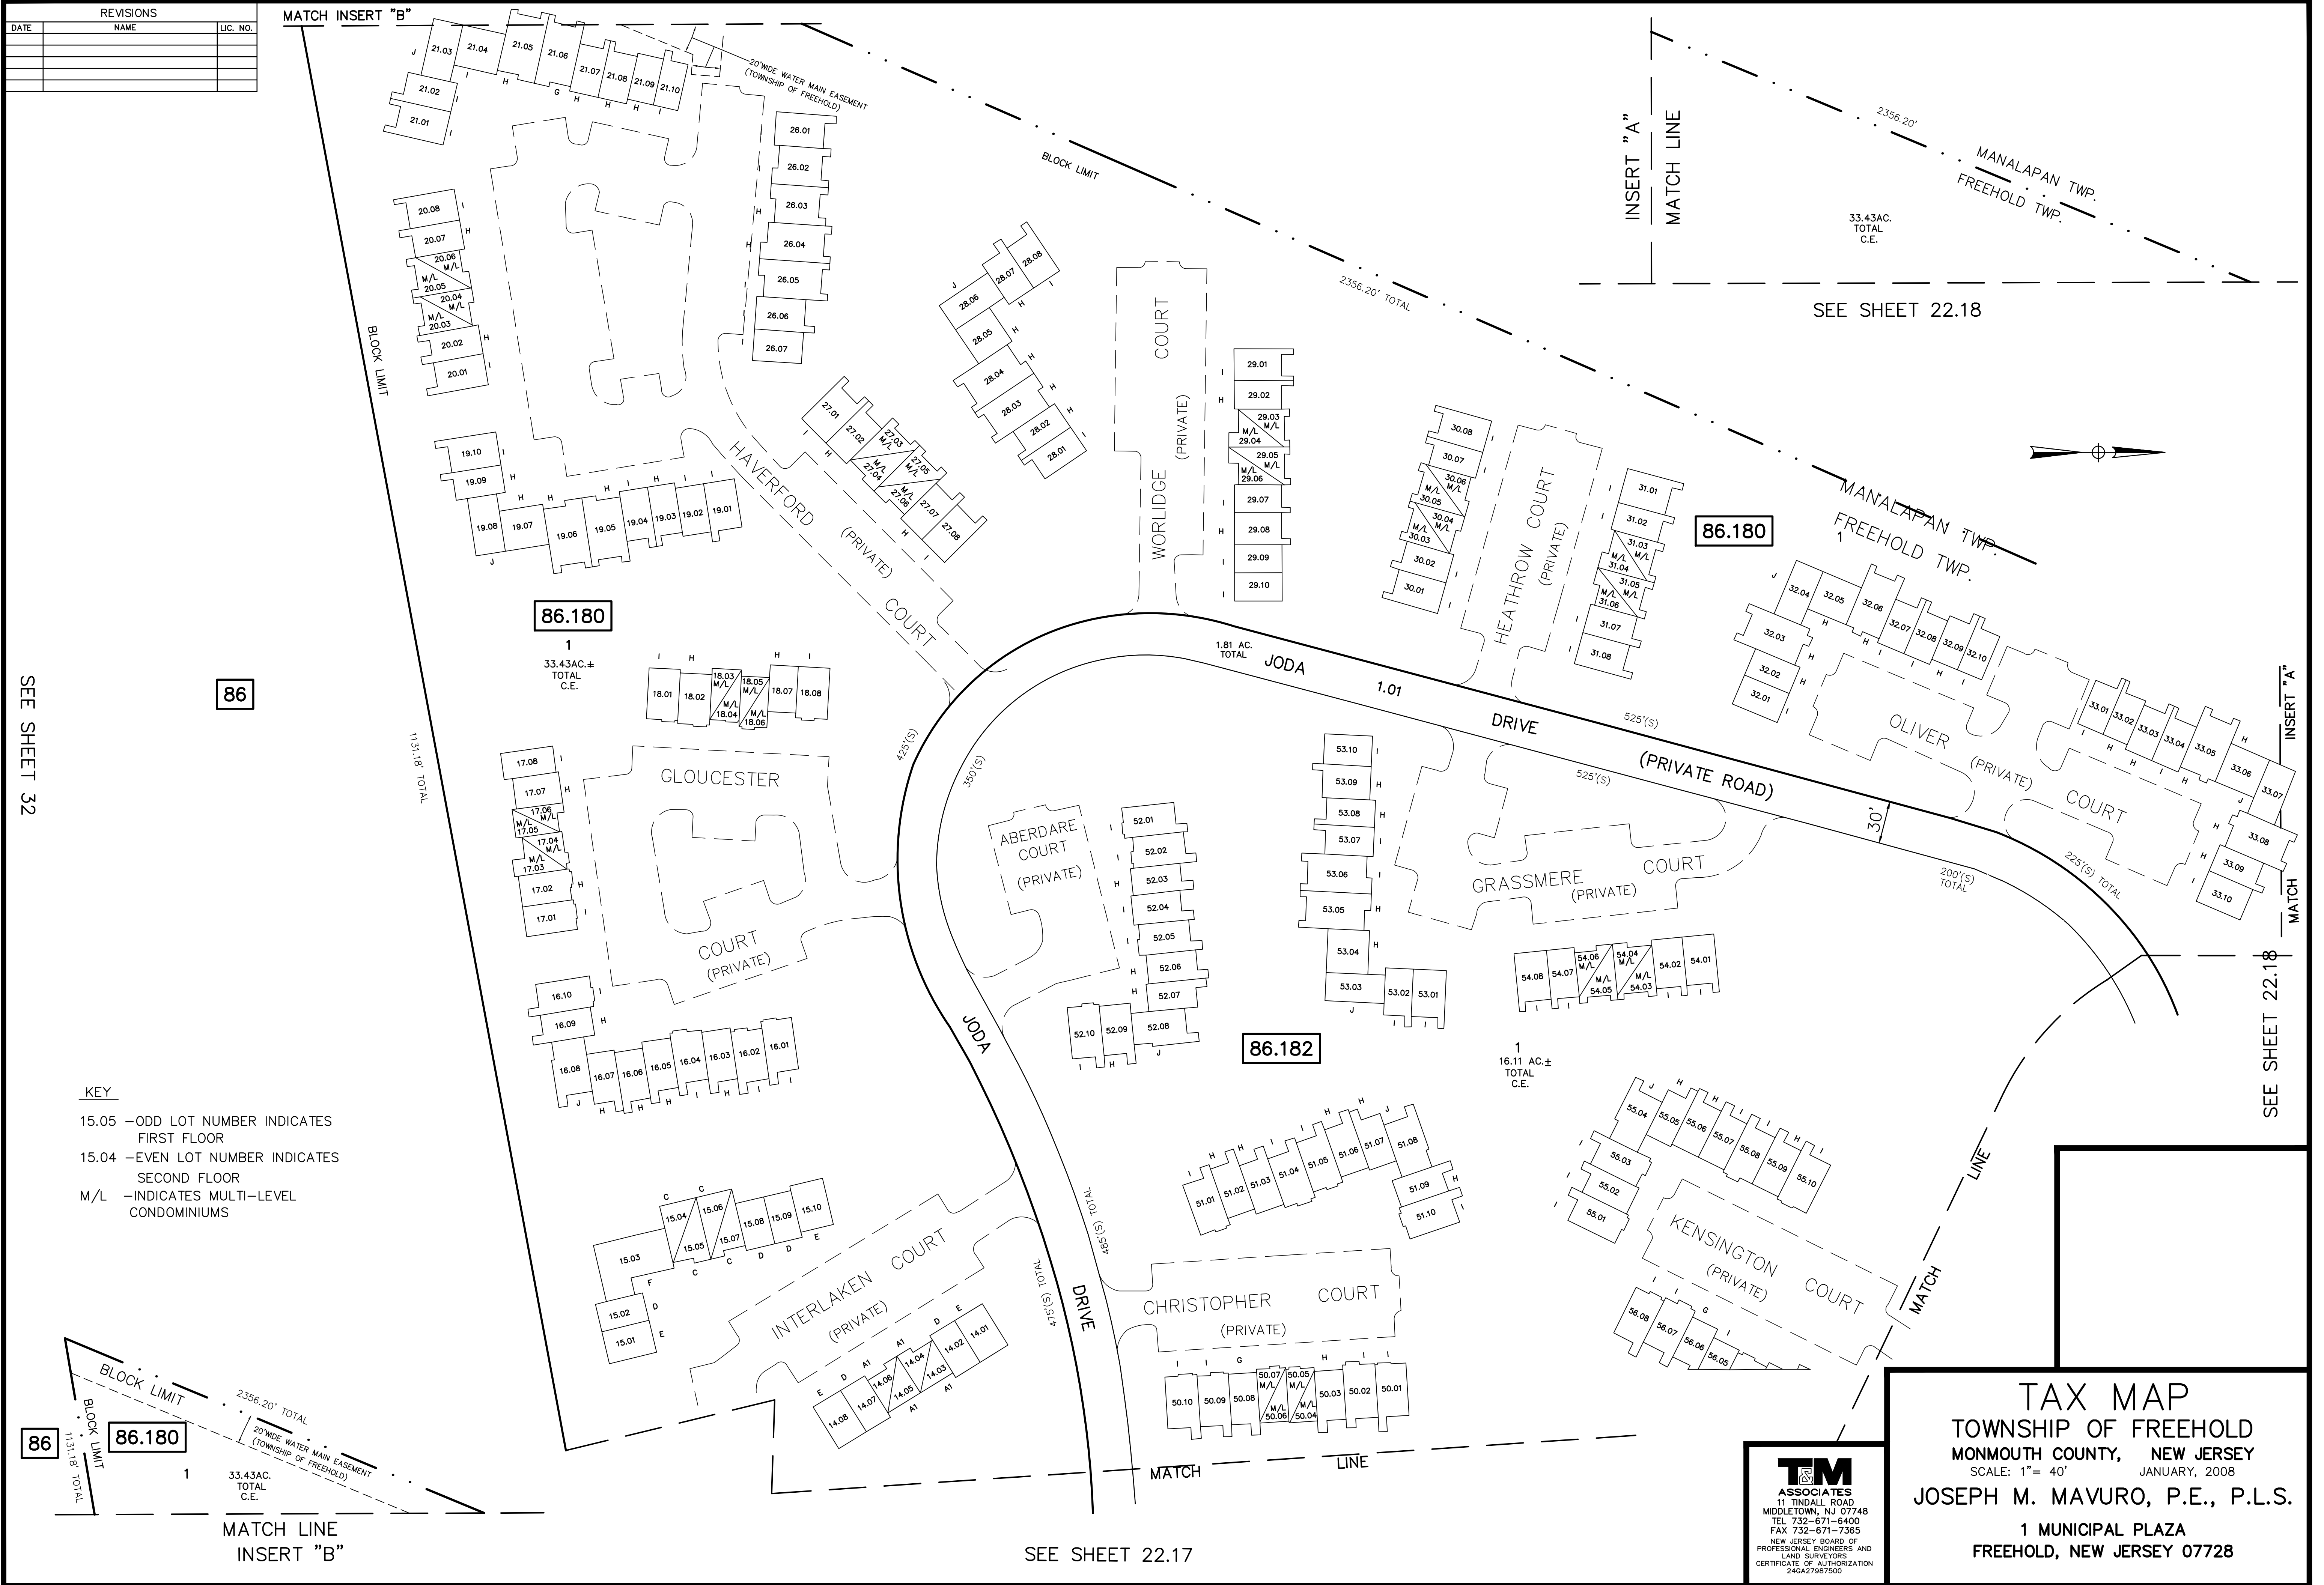


SEE SHEET 22.18

SEE SHEET 32

SEE SHEET 22.18

- KEY**
- 15.05 - ODD LOT NUMBER INDICATES FIRST FLOOR
  - 15.04 - EVEN LOT NUMBER INDICATES SECOND FLOOR
  - M/L - INDICATES MULTI-LEVEL CONDOMINIUMS

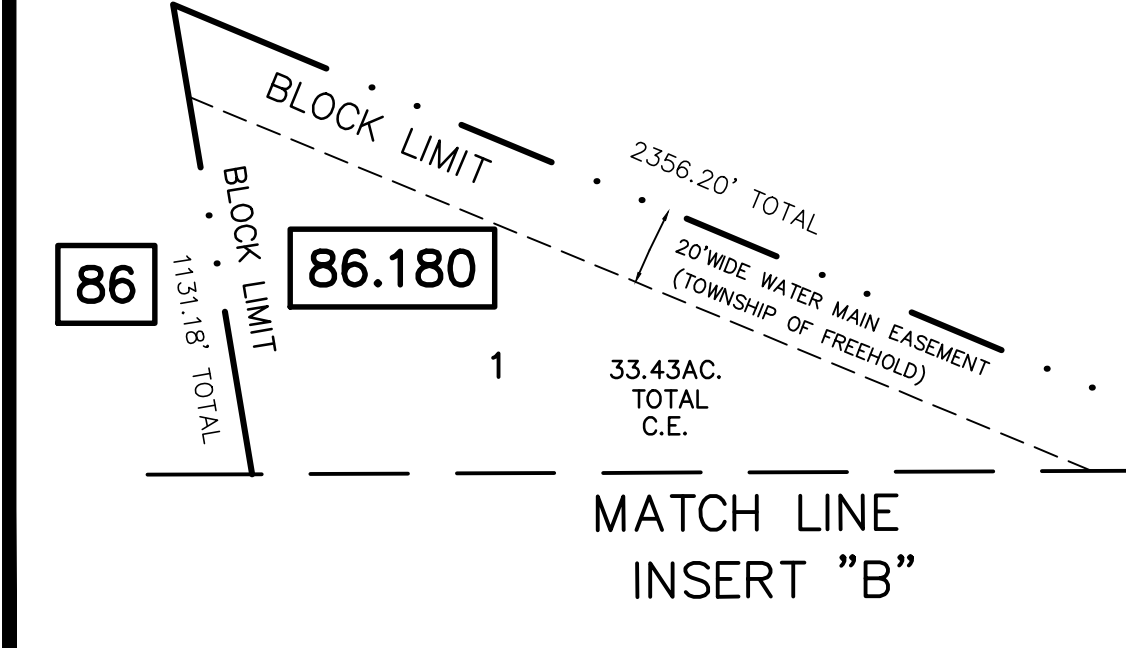

SEE SHEET 22.17

**TAX MAP**  
**TOWNSHIP OF FREEHOLD**  
**MONMOUTH COUNTY, NEW JERSEY**  
 SCALE: 1" = 40' JANUARY, 2008  
**JOSEPH M. MAVURO, P.E., P.L.S.**  
 1 MUNICIPAL PLAZA  
 FREEHOLD, NEW JERSEY 07728

**TM ASSOCIATES**  
 11 TINDALL ROAD  
 MIDDLETOWN, NJ 07748  
 TEL 732-671-6400  
 FAX 732-671-7365  
 NEW JERSEY BOARD OF PROFESSIONAL ENGINEERS AND LAND SURVEYORS  
 CERTIFICATE OF AUTHORIZATION 246A27987500

THIS MAP HAS BEEN DRAWN USING COMPUTER AIDED DRAFTING/DESIGN (CAD/D) AND COORDINATE GEOMETRY.

THIS MAP IS A COPY OF THE ORIGINAL MAP PREPARED BY WILLIAM HELD, P.E. & P.L.S. DATED MARCH 1982. THE ORIGINAL MAP IS ON FILE IN THE ENGINEER'S OFFICE.