



REVISIONS		
DATE	NAME	LIC. NO.

SEE SHEET 22.05

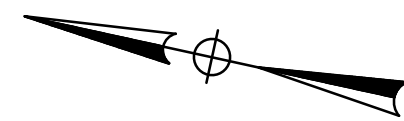

WEMROCK FARMS
SECTION 3 C

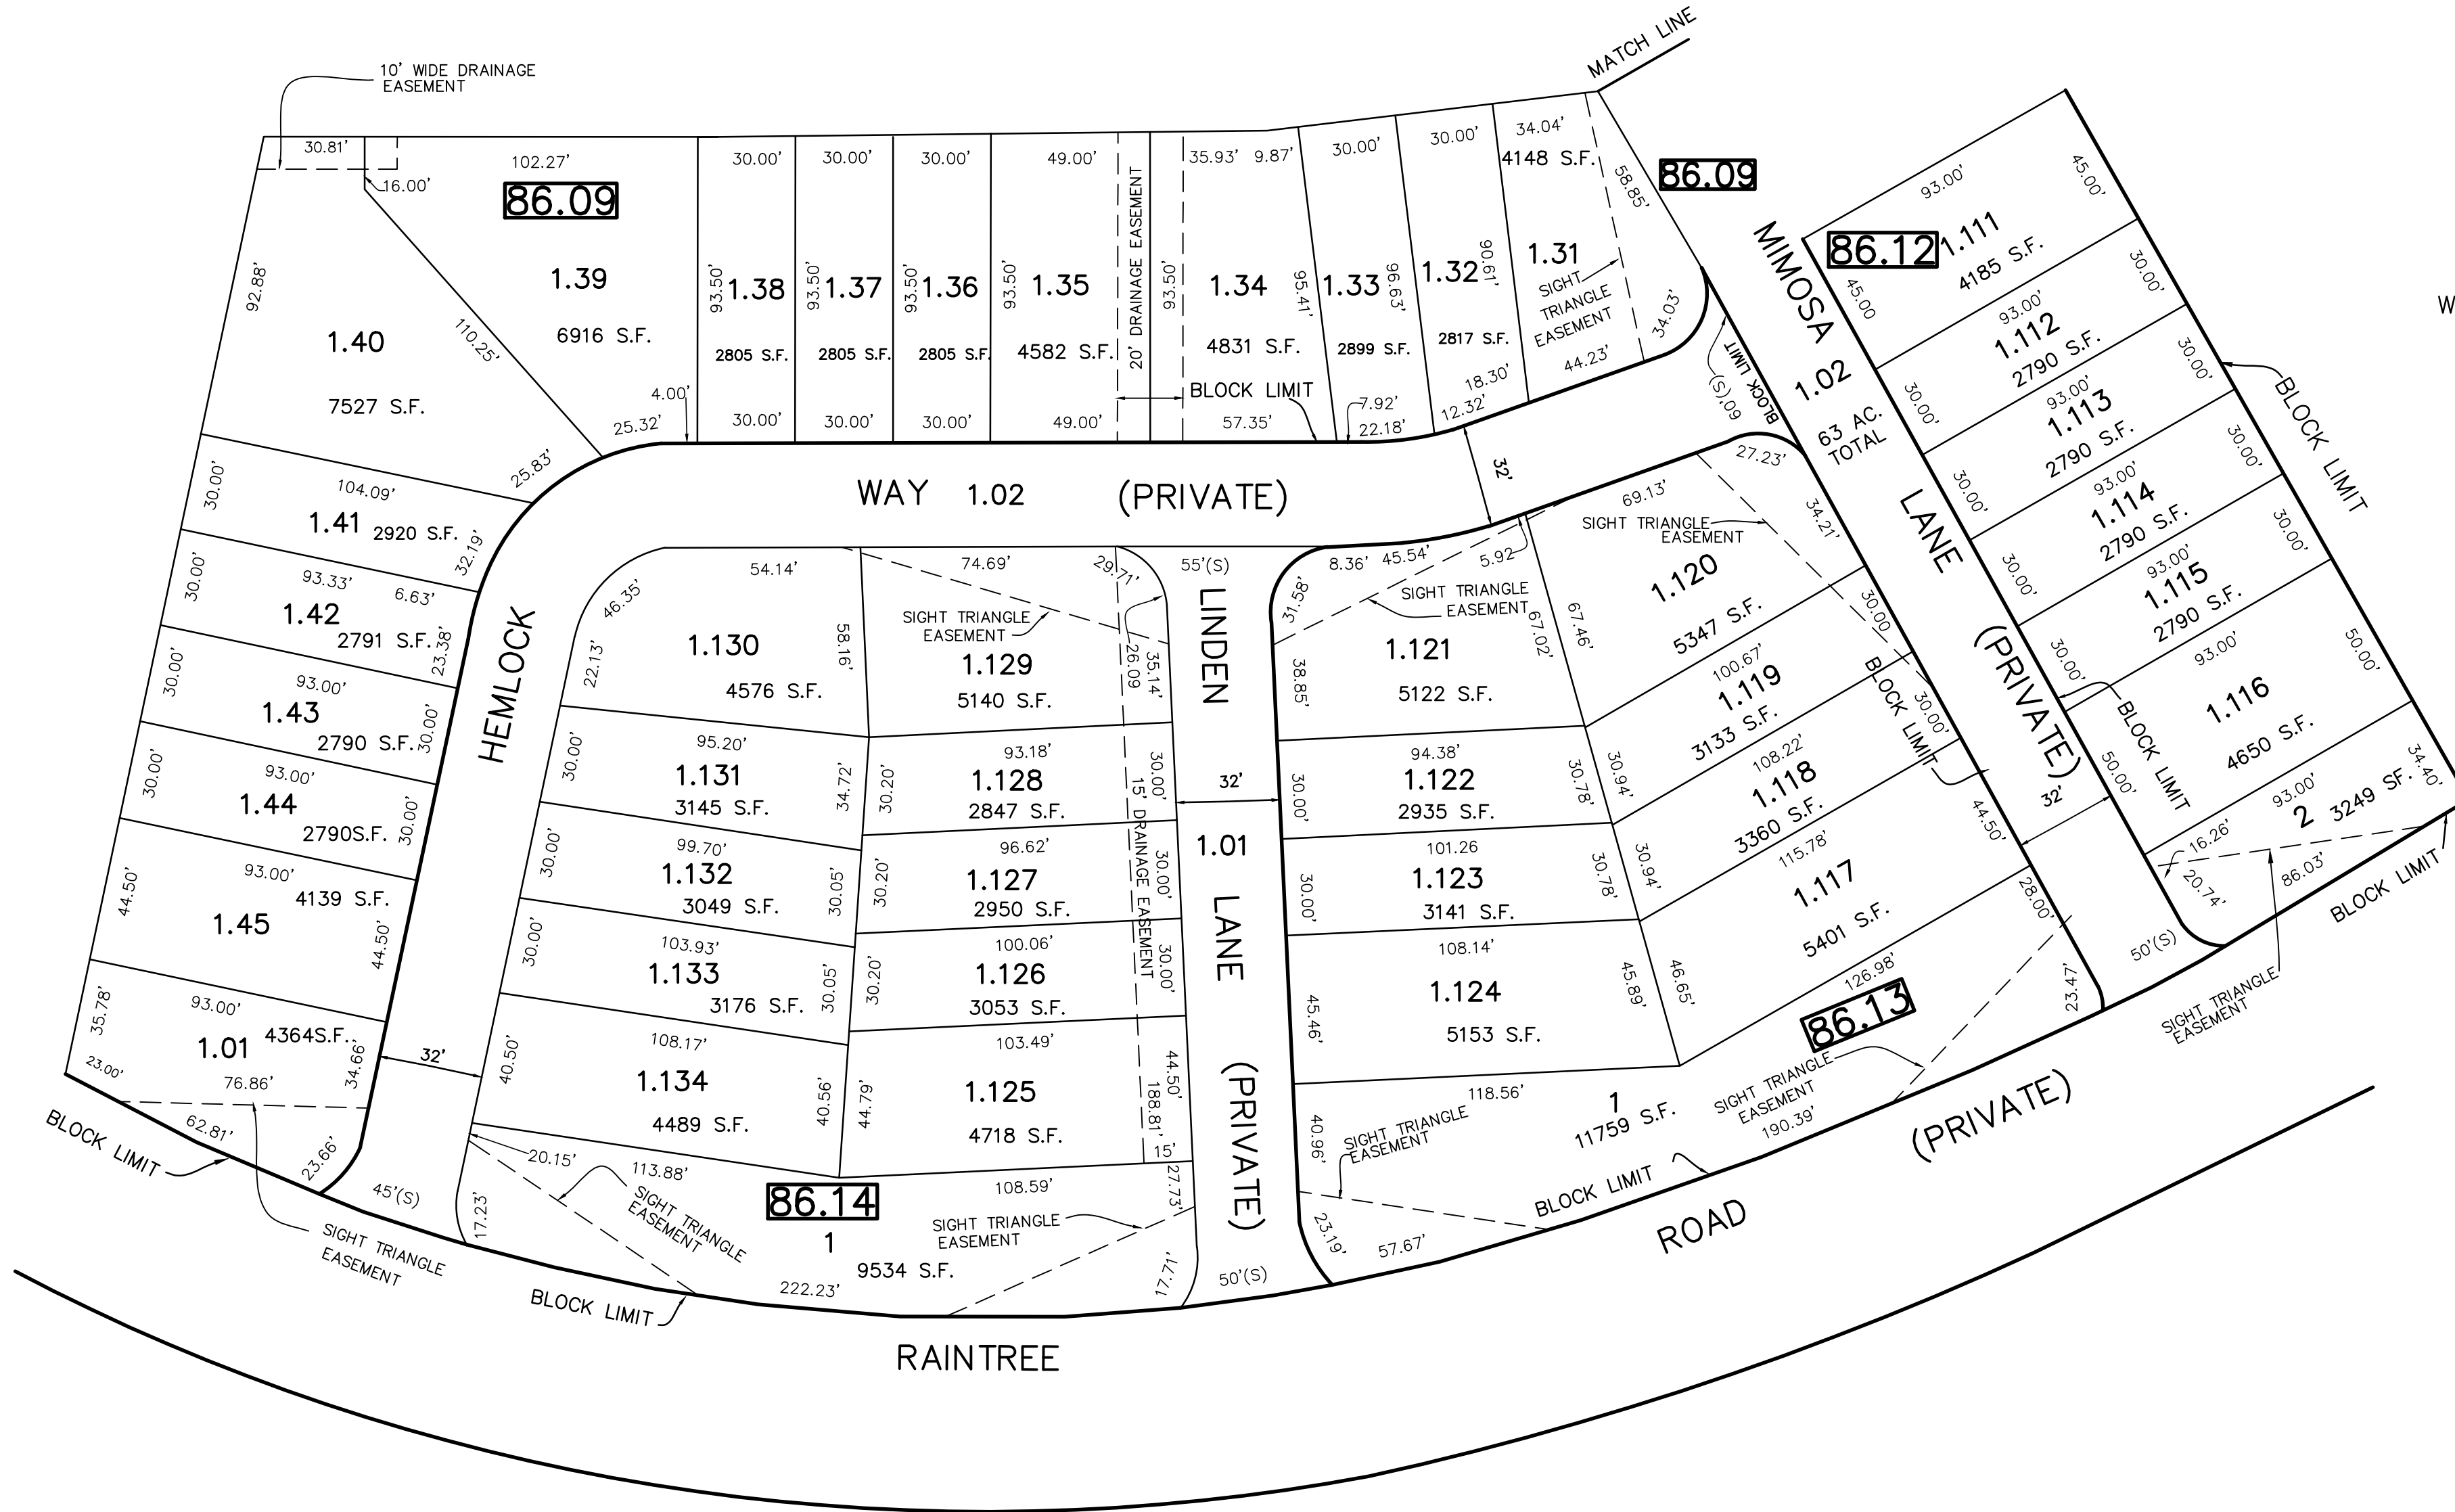

WEMROCK FARMS
SECTION 3 B

SEE SHEET 22.04

SEE SHEET 22.07

SEE SHEET 22.14

TM
ASSOCIATES
11 TINDALL ROAD
MIDDLETOWN, NJ 07748
TEL 732-671-6400
FAX 732-671-7365
NEW JERSEY BOARD OF
PROFESSIONAL ENGINEERS AND
LAND SURVEYORS
CERTIFICATE OF AUTHORIZATION
246A27987500

TAX MAP
TOWNSHIP OF FREEHOLD
MONMOUTH COUNTY, NEW JERSEY
SCALE: 1"= 40' JANUARY, 2008
JOSEPH M. MAVURO, P.E., P.L.S.
1 MUNICIPAL PLAZA
FREEHOLD, NEW JERSEY 07728

THIS MAP HAS BEEN DRAWN USING COMPUTER AIDED
DRAFTING/DESIGN (CAD/D) AND COORDINATE GEOMETRY.

THIS MAP IS A COPY OF THE ORIGINAL
MAP PREPARED BY WILLIAM HELD, P.E. &
P.L.S. DATED MARCH 1962. THE ORIGINAL
MAP IS ON FILE IN THE ENGINEER'S OFFICE.