
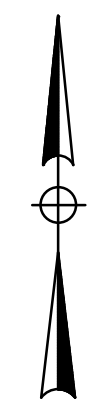


REVISIONS		
DATE	NAME	LIC. NO.

SEE SHEET 17

SEE SHEET 17

SEE SHEET 17.05

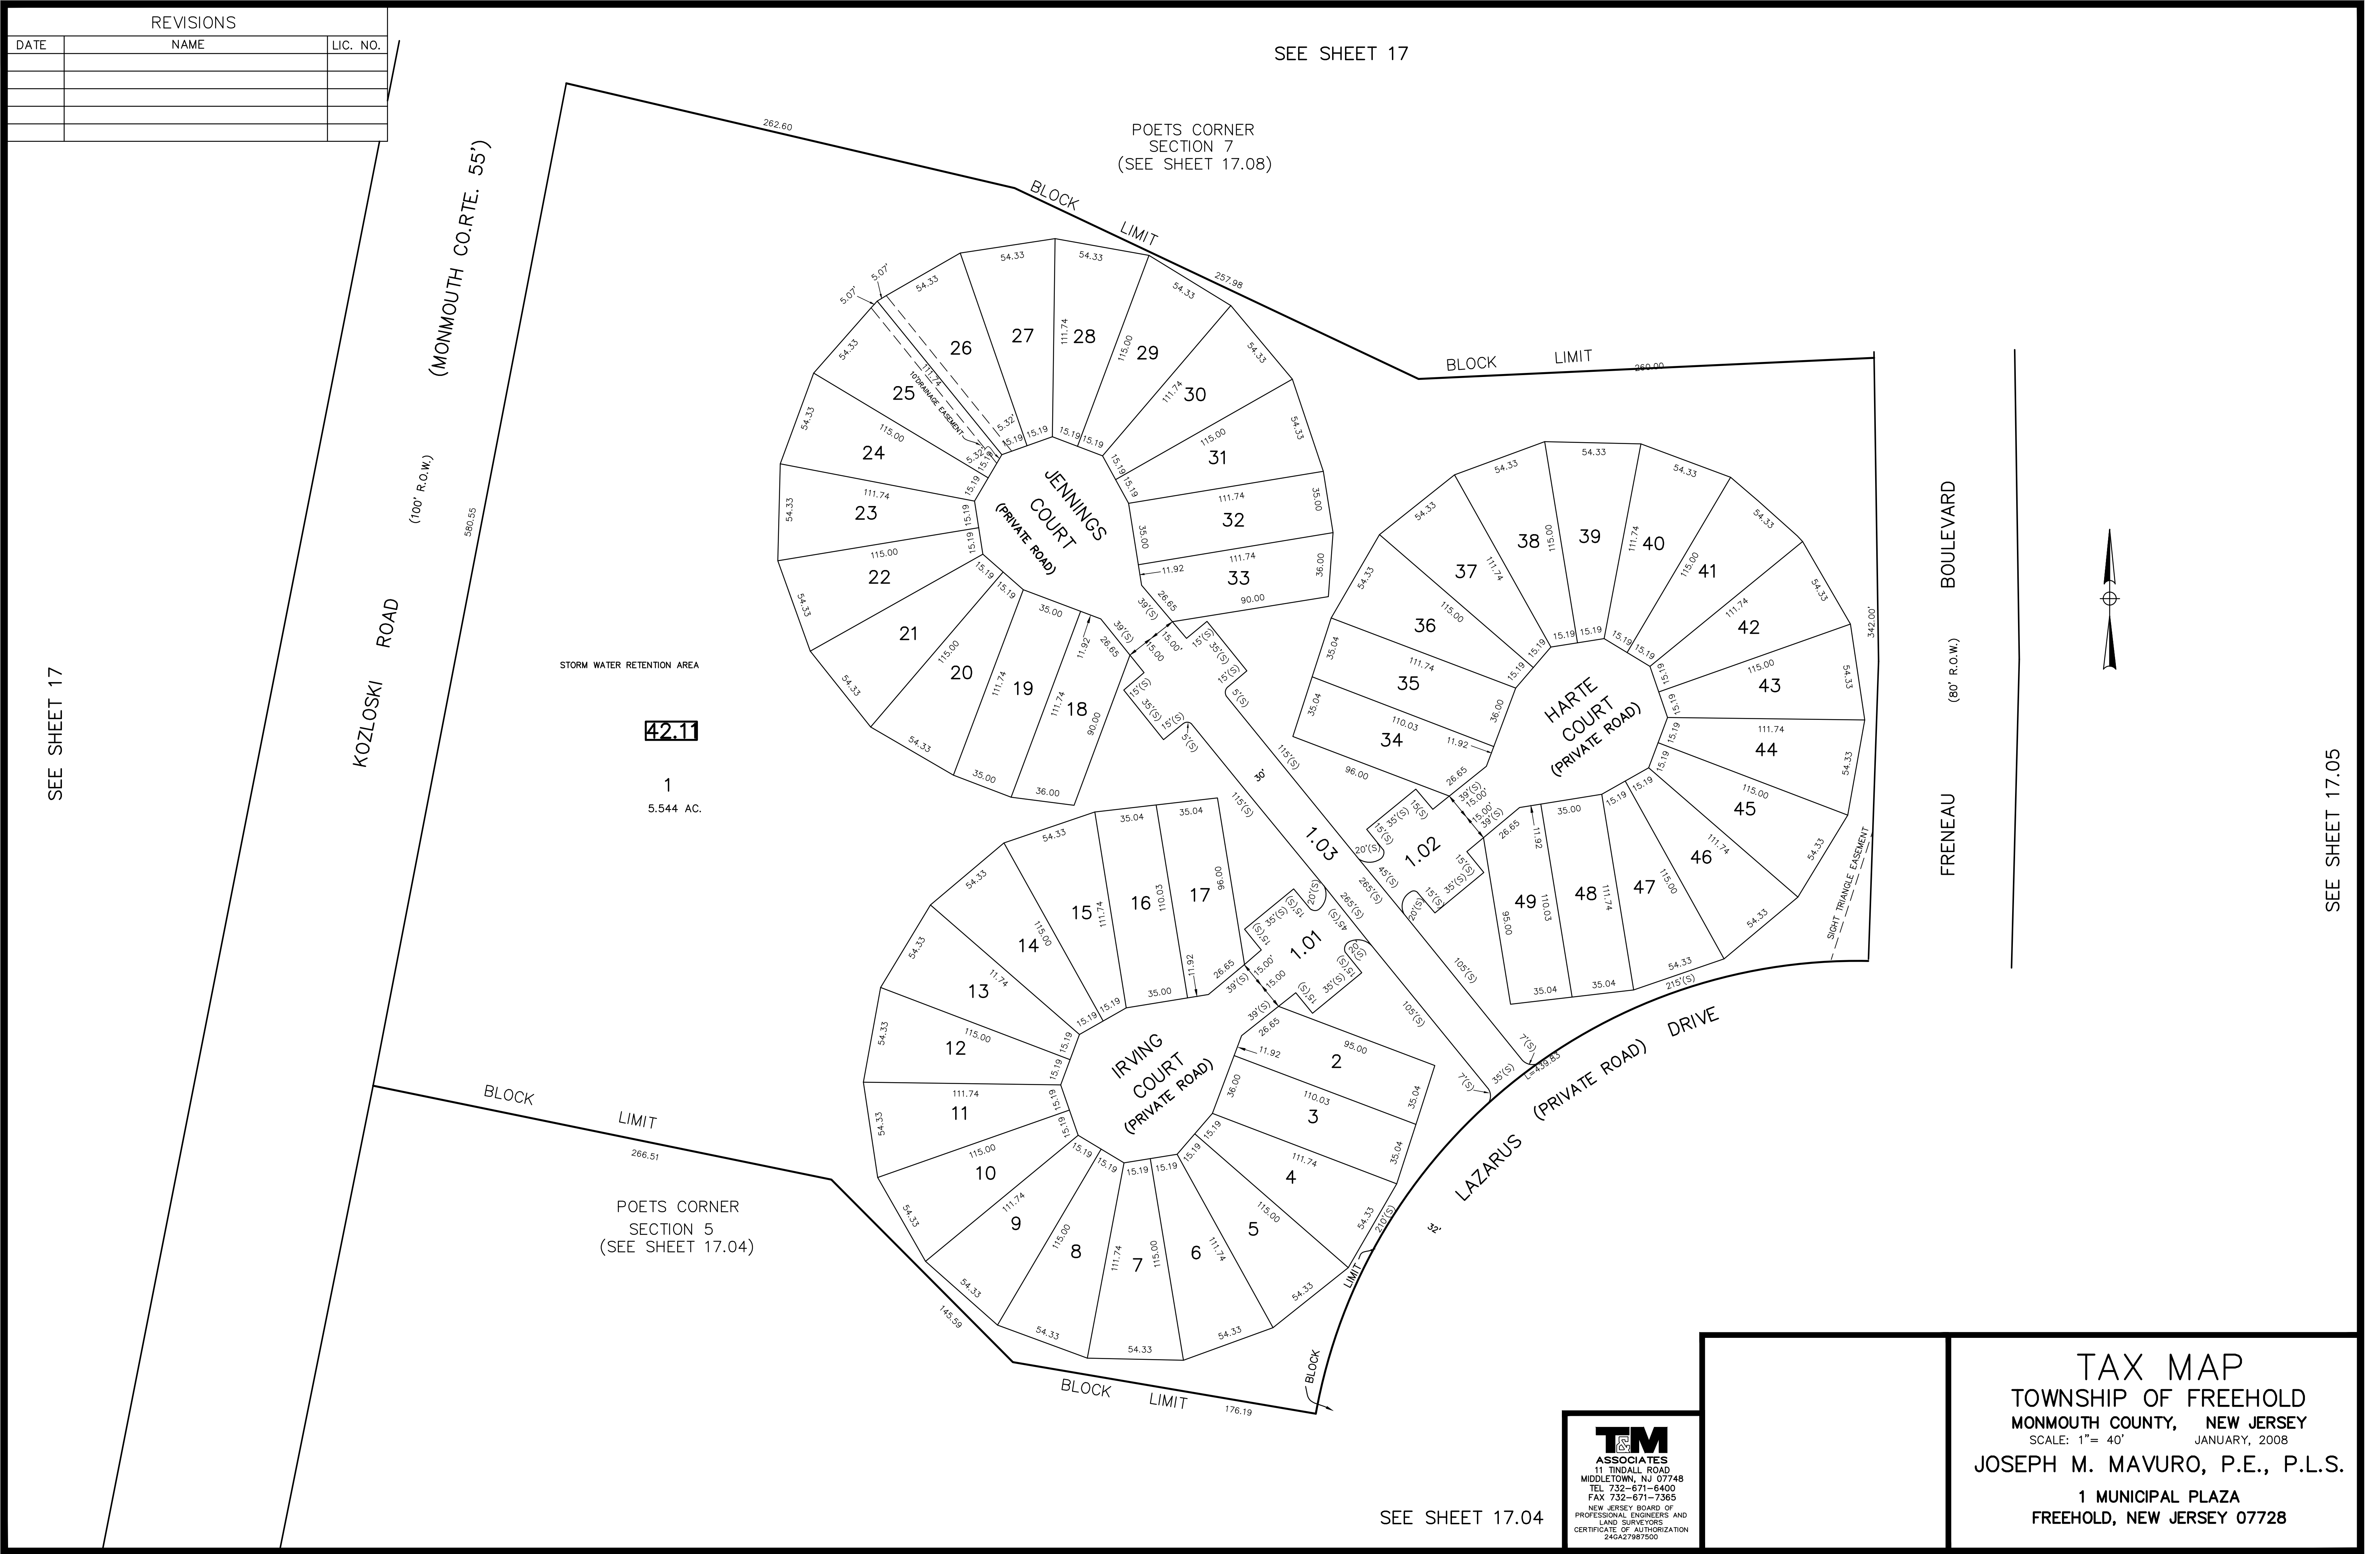

POETS CORNER SECTION 7  
(SEE SHEET 17.08)

POETS CORNER SECTION 5  
(SEE SHEET 17.04)

**42.11**  
1  
5.544 AC.

**TM**  
ASSOCIATES  
11 TINDALL ROAD  
MIDDLETOWN, NJ 07748  
TEL 732-671-6400  
FAX 732-671-7365  
NEW JERSEY BOARD OF PROFESSIONAL ENGINEERS AND LAND SURVEYORS  
CERTIFICATE OF AUTHORIZATION 24CA27987500

SEE SHEET 17.04

**TAX MAP**  
TOWNSHIP OF FREEHOLD  
MONMOUTH COUNTY, NEW JERSEY  
SCALE: 1" = 40' JANUARY, 2008  
**JOSEPH M. MAVURO, P.E., P.L.S.**  
1 MUNICIPAL PLAZA  
FREEHOLD, NEW JERSEY 07728