


REVISIONS

DATE	NAME	LIC. NO.

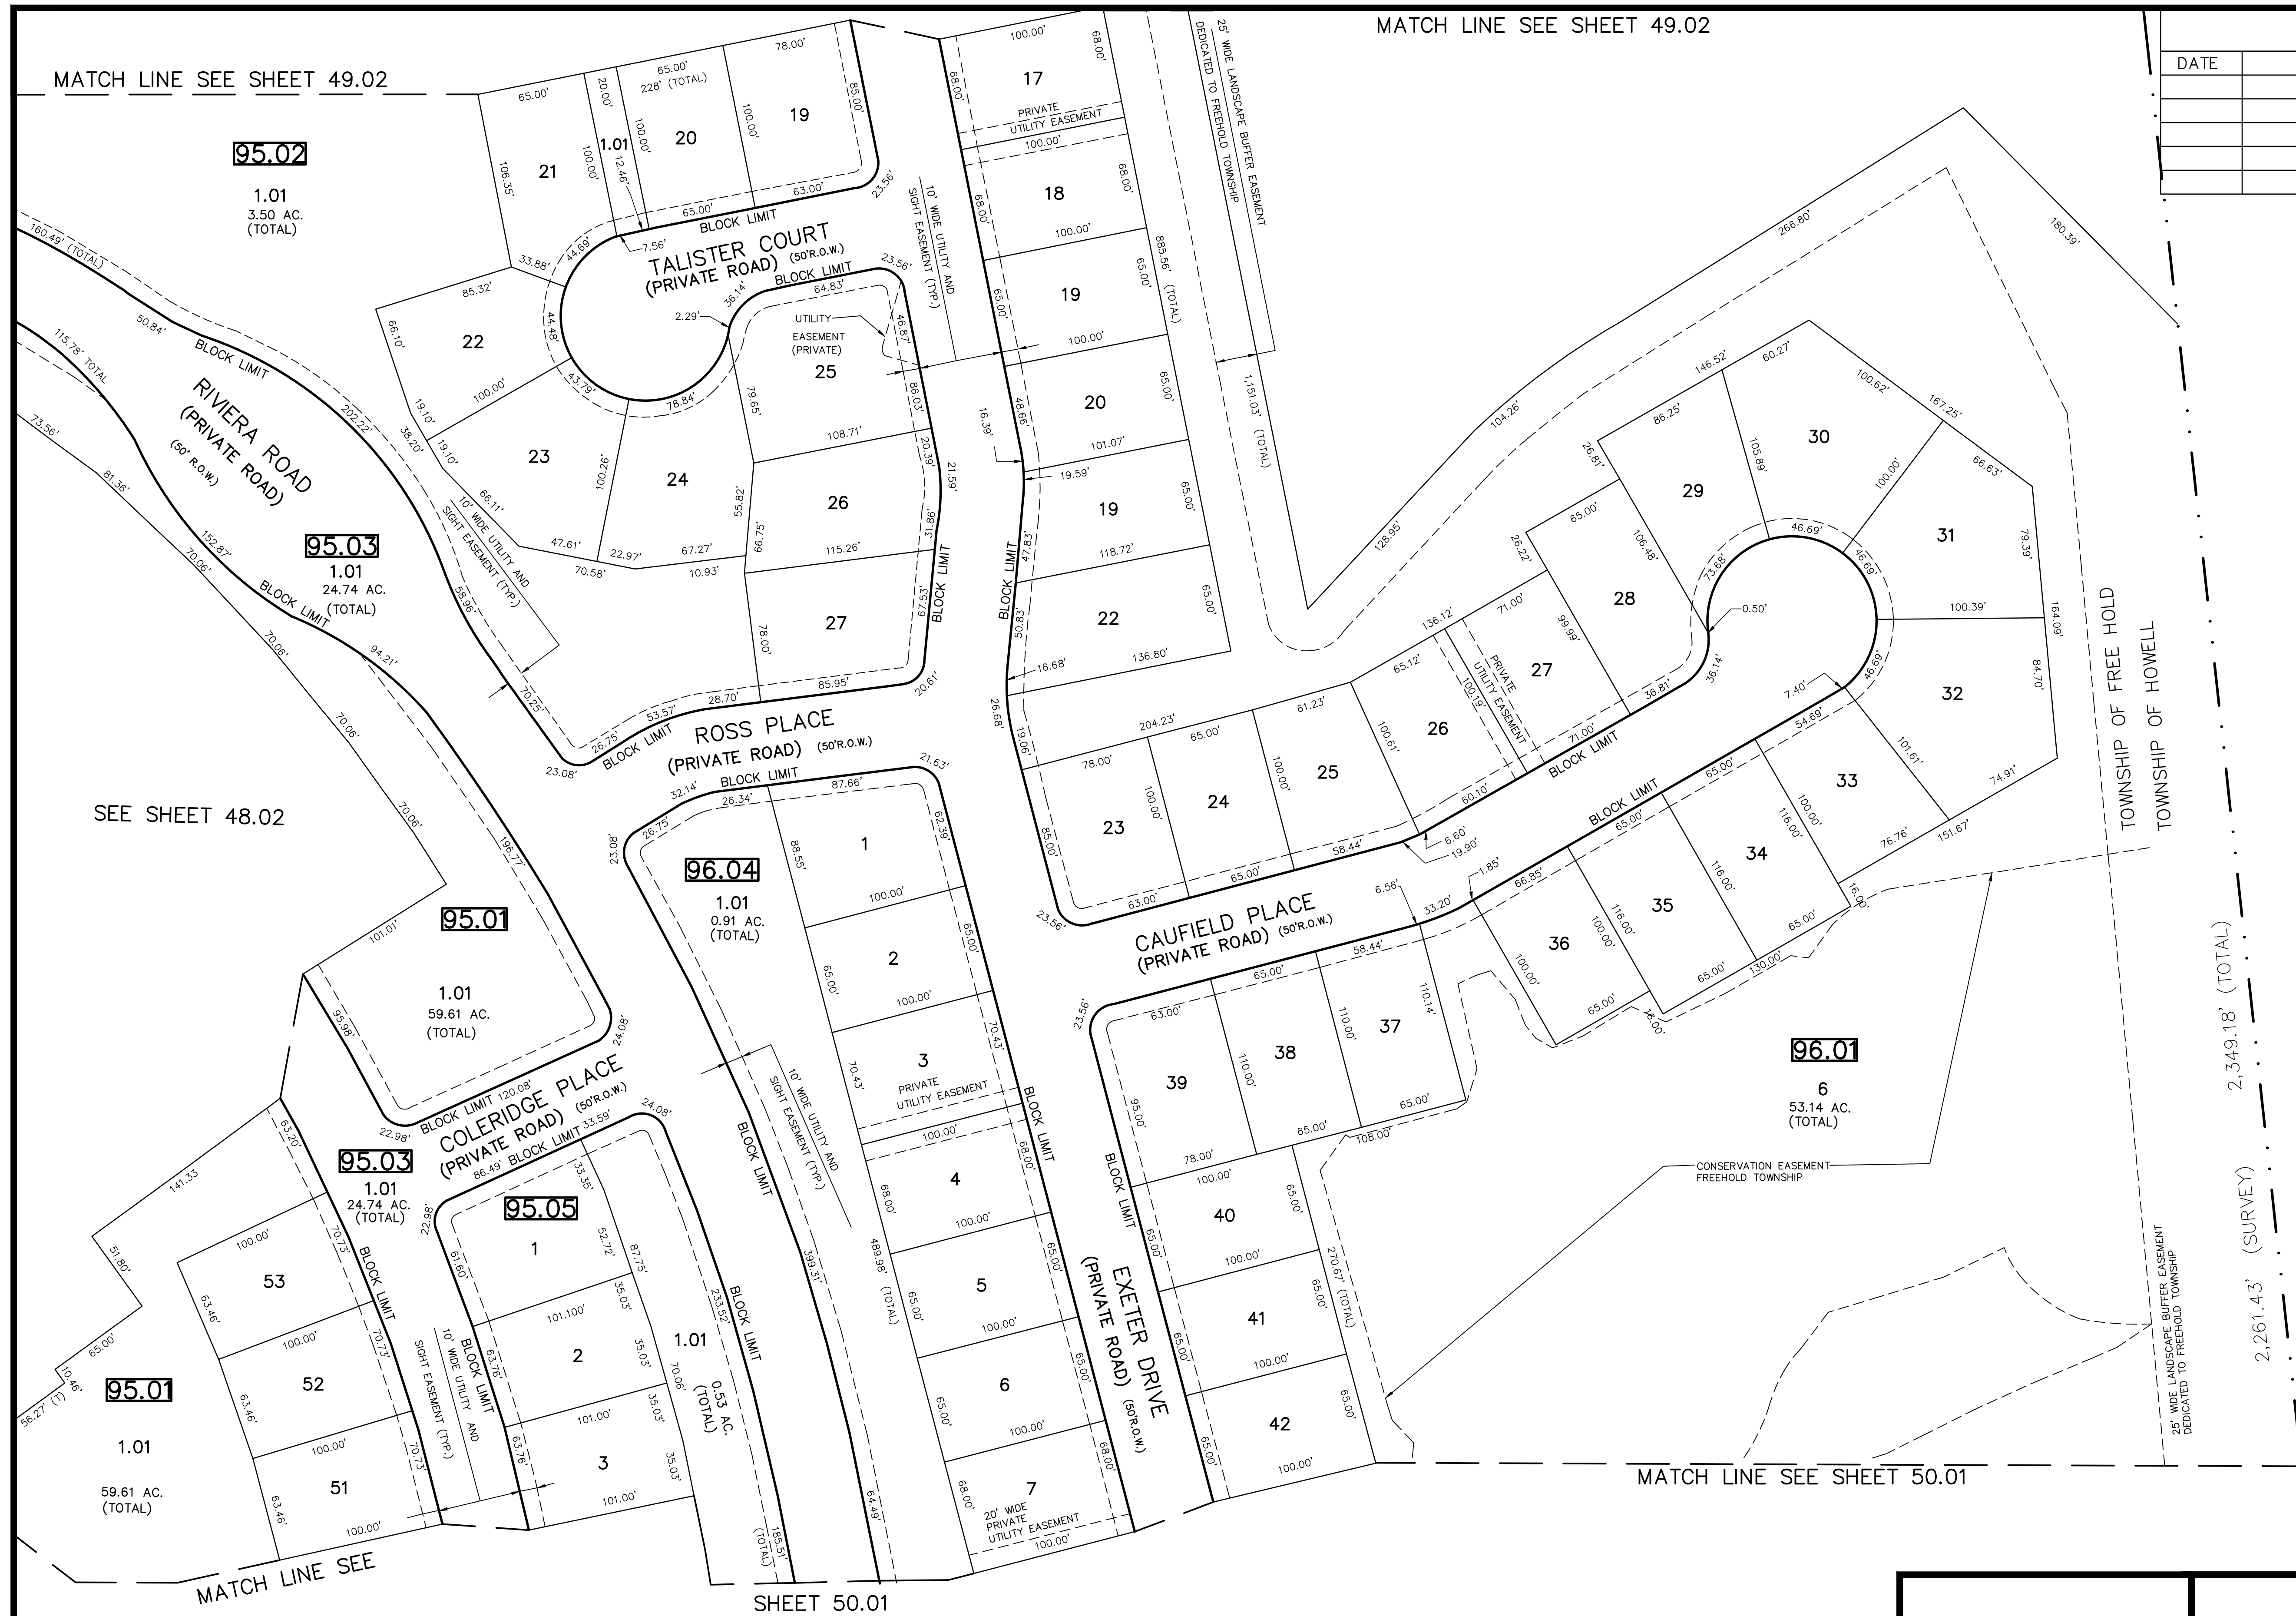

MATCH LINE SEE SHEET 49.02

MATCH LINE SEE SHEET 49.02

95.02

1.01
3.50 AC.
(TOTAL)

95.03

1.01
24.74 AC.
(TOTAL)

SEE SHEET 48.02

95.01

1.01
59.61 AC.
(TOTAL)

95.03

1.01
24.74 AC.
(TOTAL)

95.05

96.04

1.01
0.91 AC.
(TOTAL)

96.01

6
53.14 AC.
(TOTAL)

95.01

1.01
59.61 AC.
(TOTAL)

MATCH LINE SEE

SHEET 50.01

MATCH LINE SEE SHEET 50.01



TAX MAP
TOWNSHIP OF FREEHOLD
MONMOUTH COUNTY, NEW JERSEY
 SCALE: 1"= 50' JANUARY, 2008
JOSEPH M. MAVURO, P.E., P.L.S.
 1 MUNICIPAL PLAZA
 FREEHOLD, NEW JERSEY 07728

THIS MAP HAS BEEN DRAWN USING COMPUTER AIDED DRAFTING/DESIGN (CAD/D) AND COORDINATE GEOMETRY.

THIS MAP IS A COPY OF THE ORIGINAL MAP PREPARED BY WILLIAM HELD, P.E. & P.L.S. DATED MARCH 1962. THE ORIGINAL MAP IS ON FILE IN THE ENGINEER'S OFFICE.